




OBJEKT BA02 (budova D) - PŮDORYS 1. NP

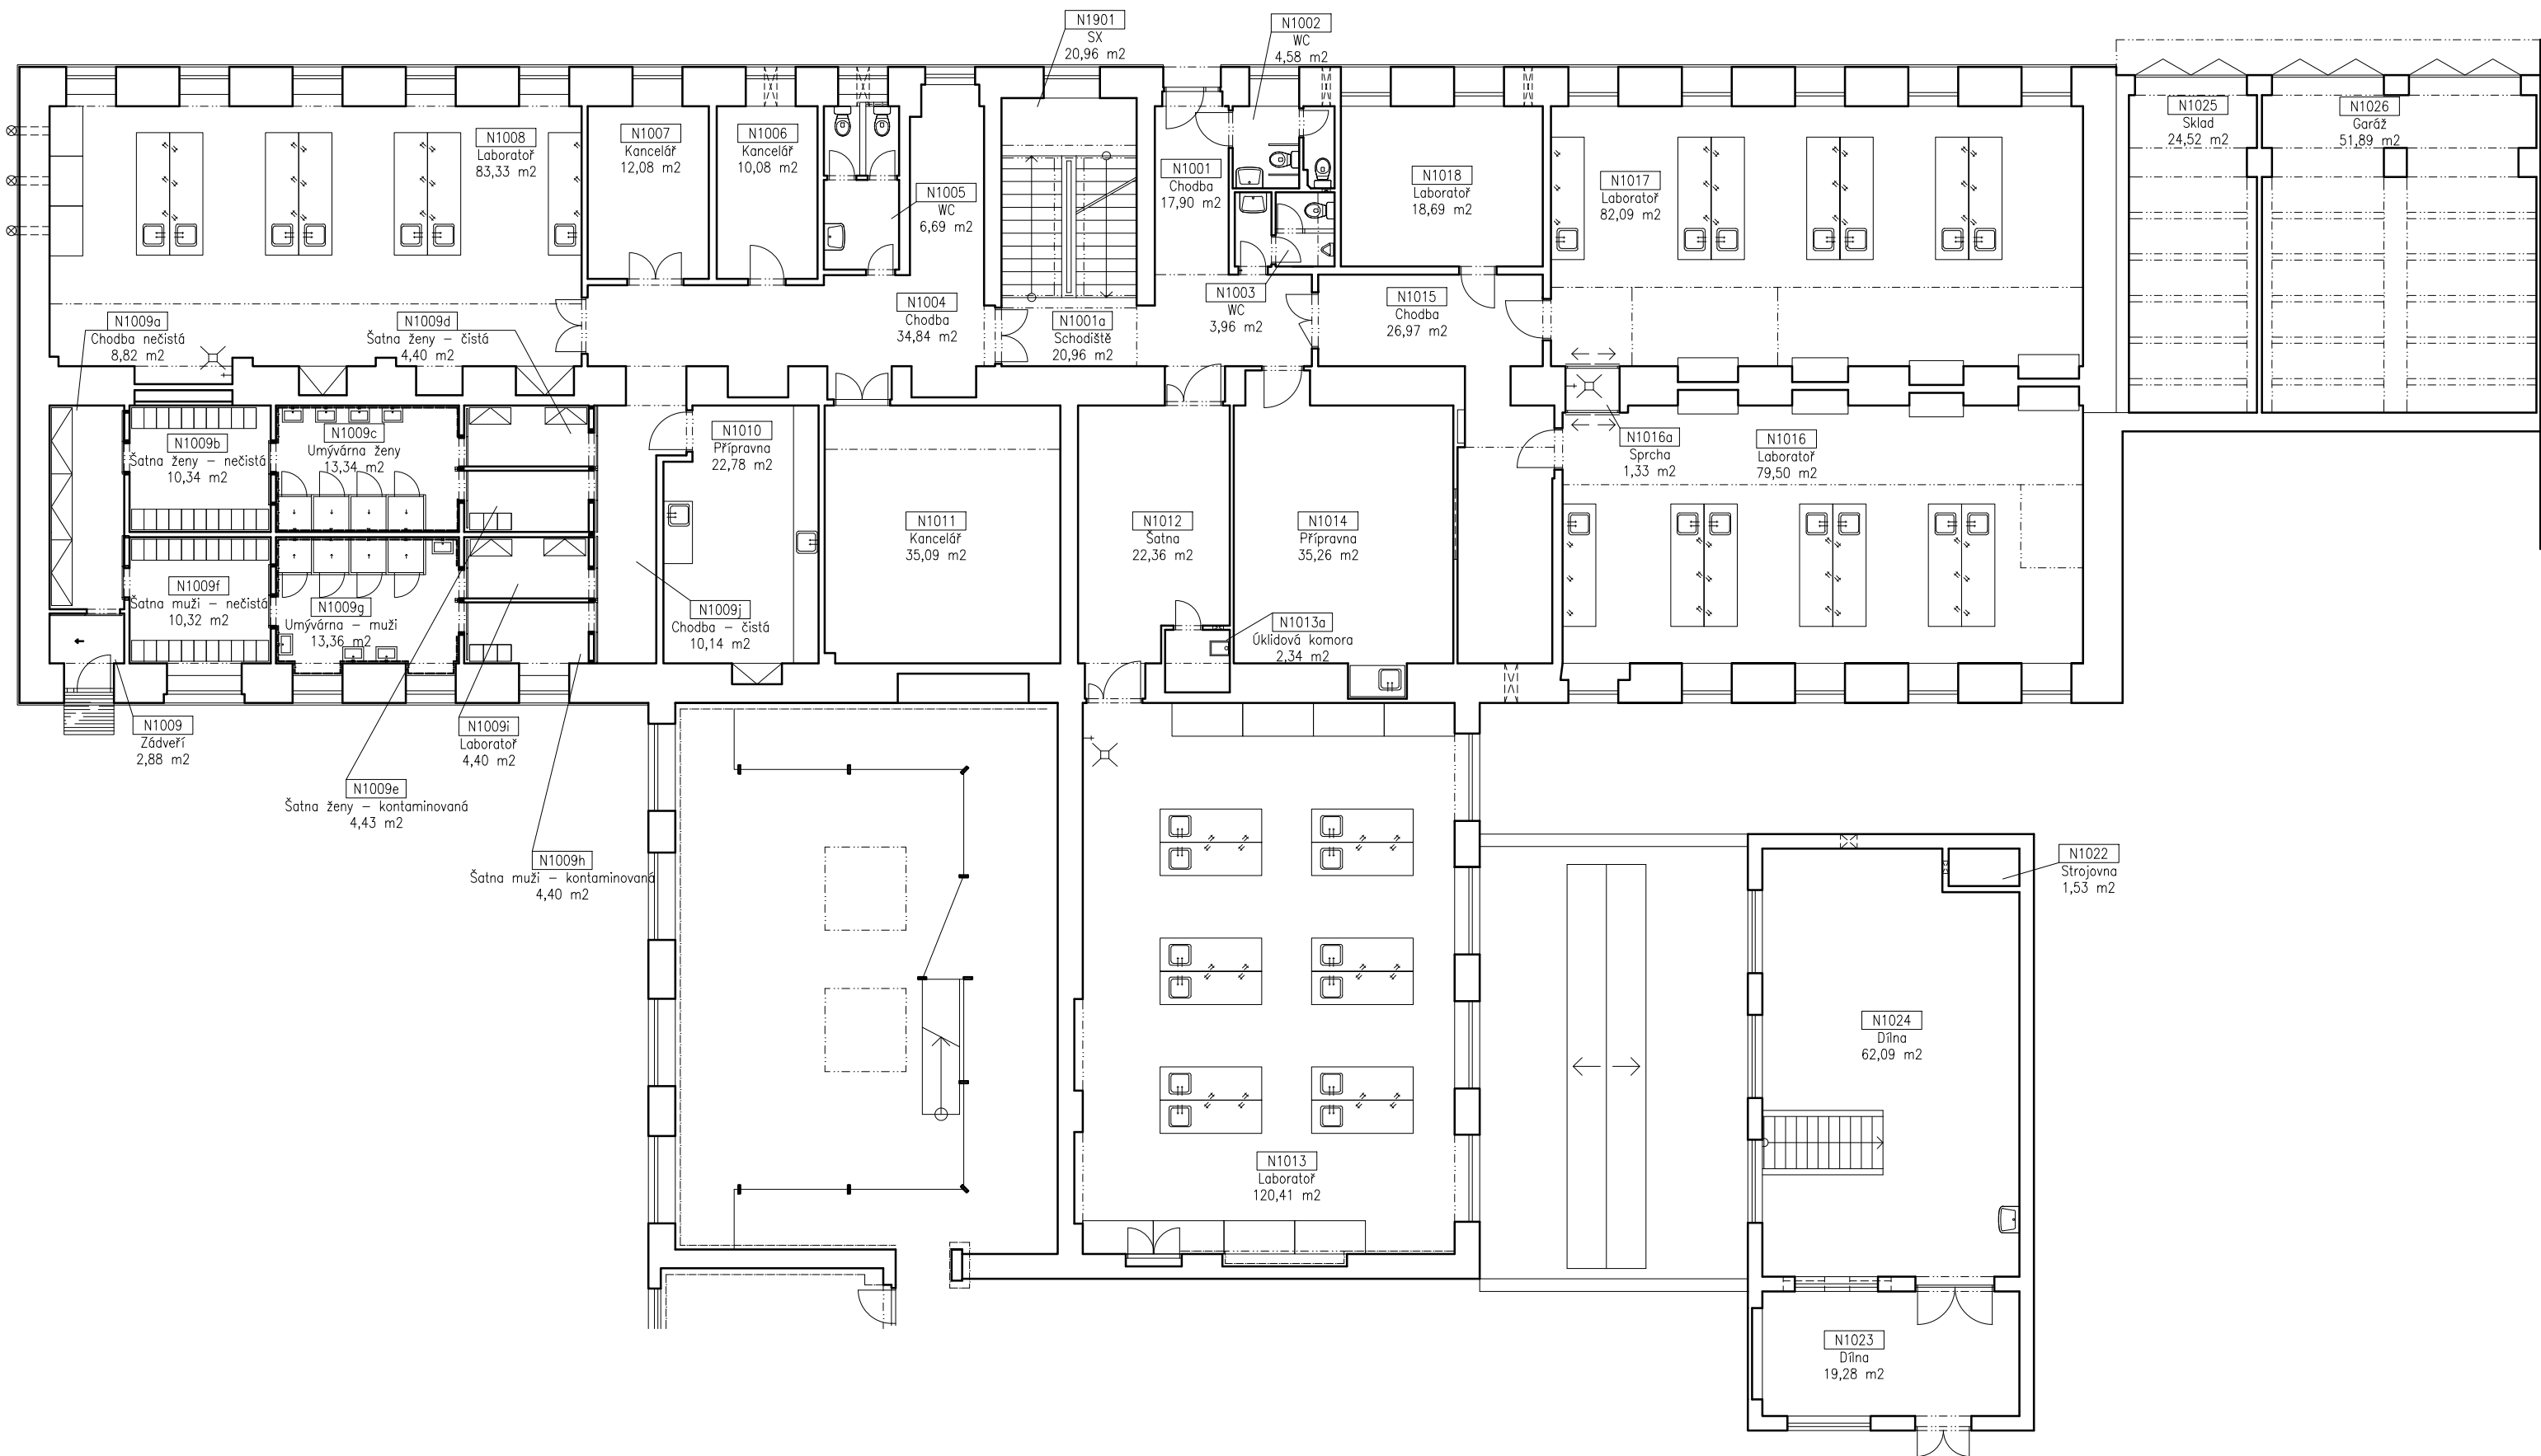


OBJEKT BA02 (budova D) - PŮDORYS 2. NP

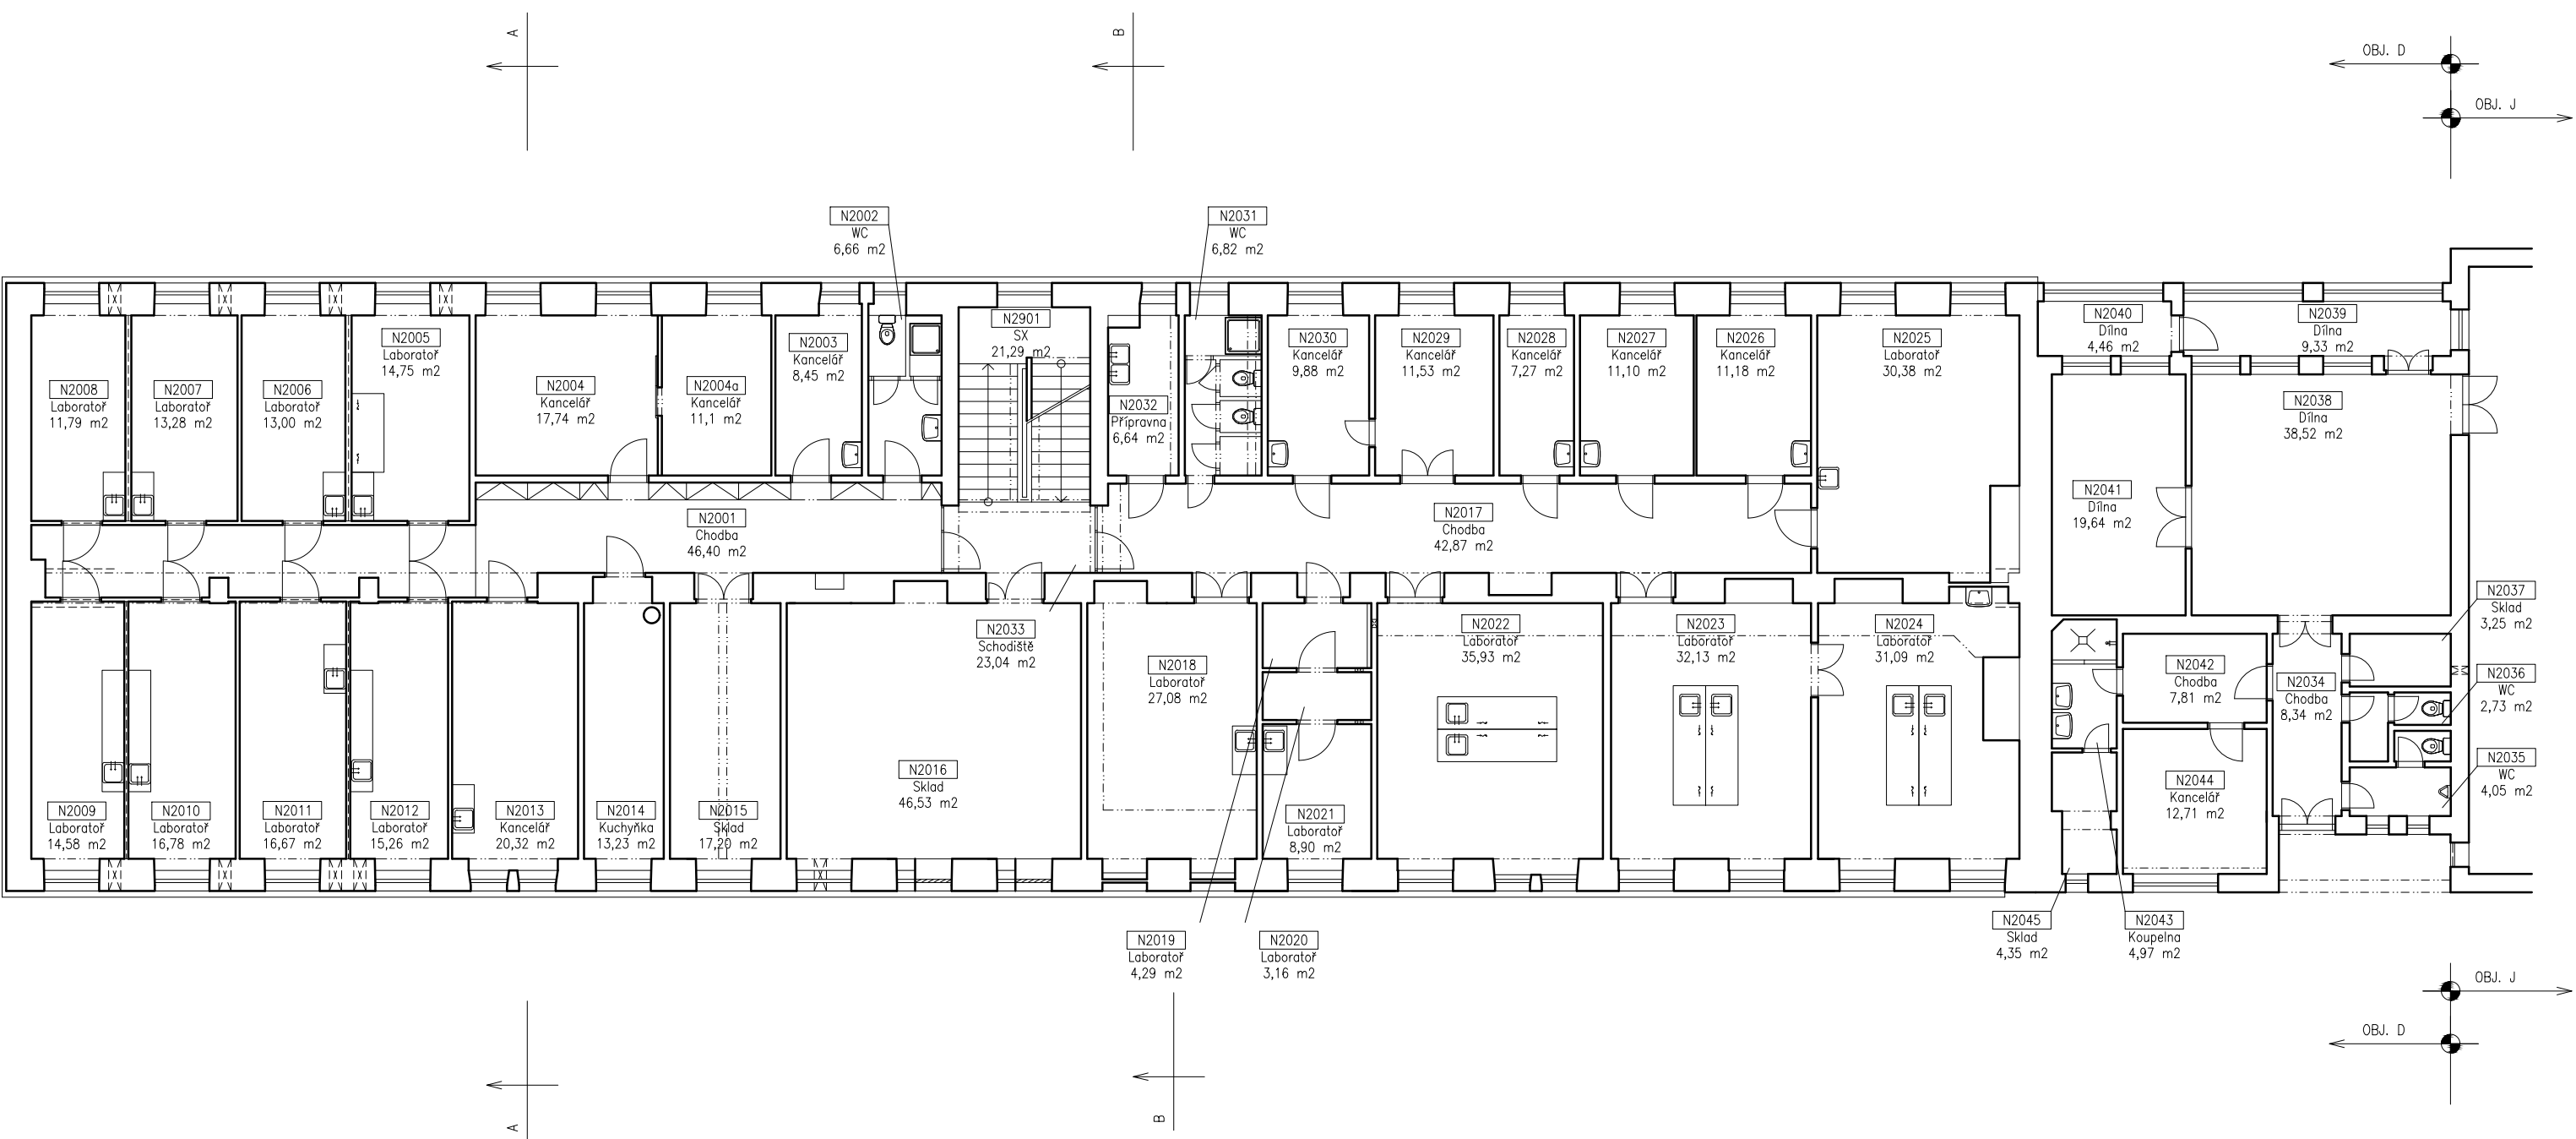

OBJEKT BA02 (budova D) - PŮDORYS 3. NP

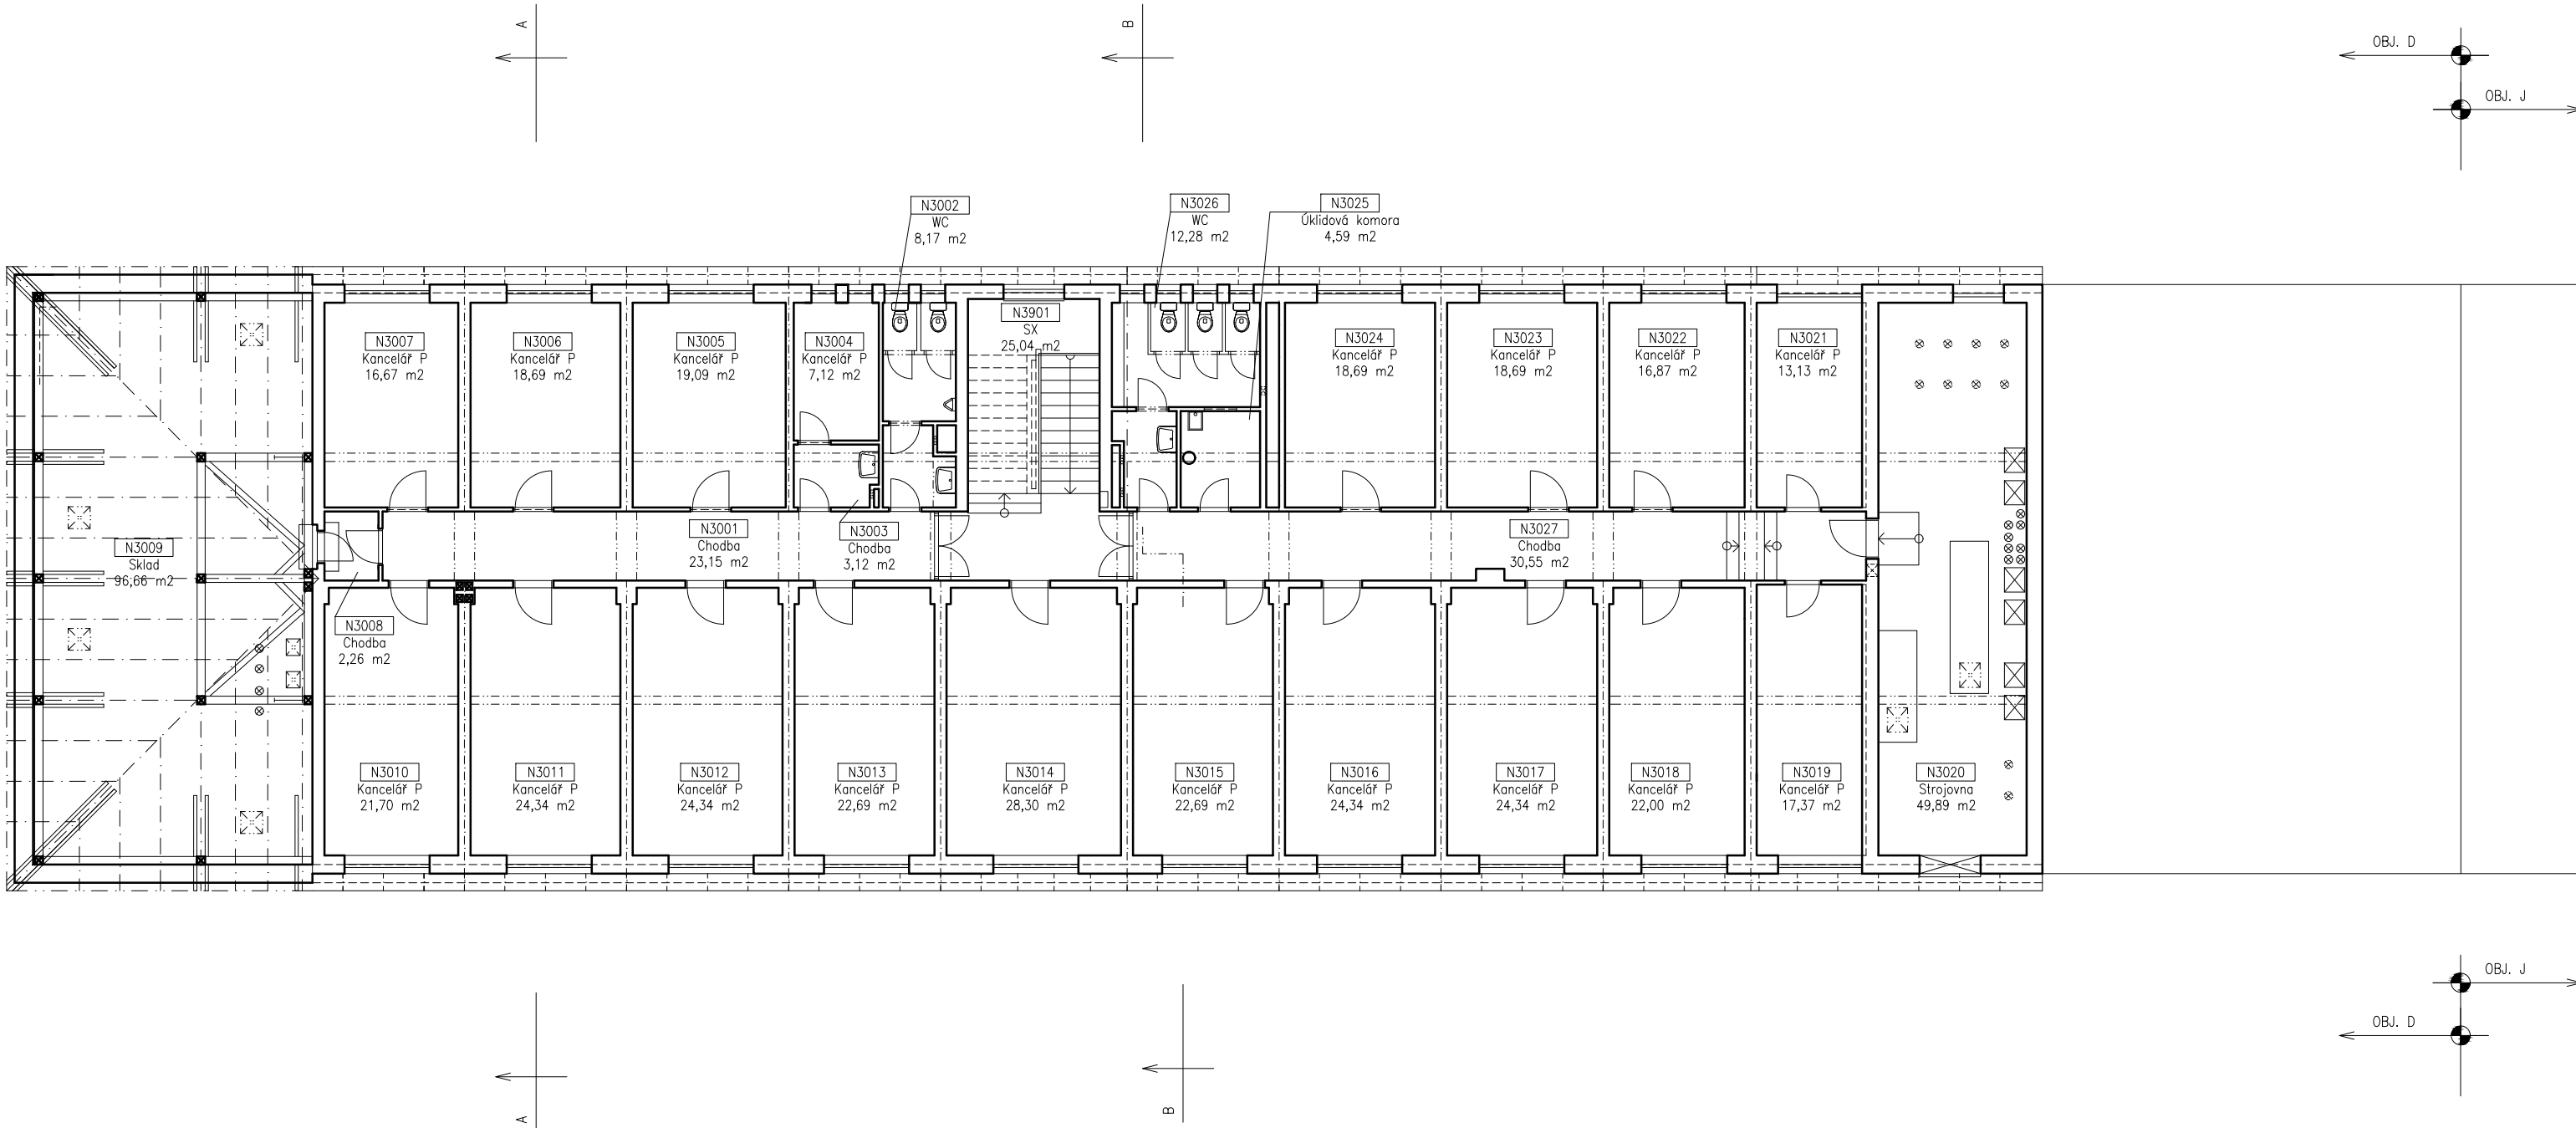

OBJEKT BA02 (budova D) - PŮDORYS 1. PP

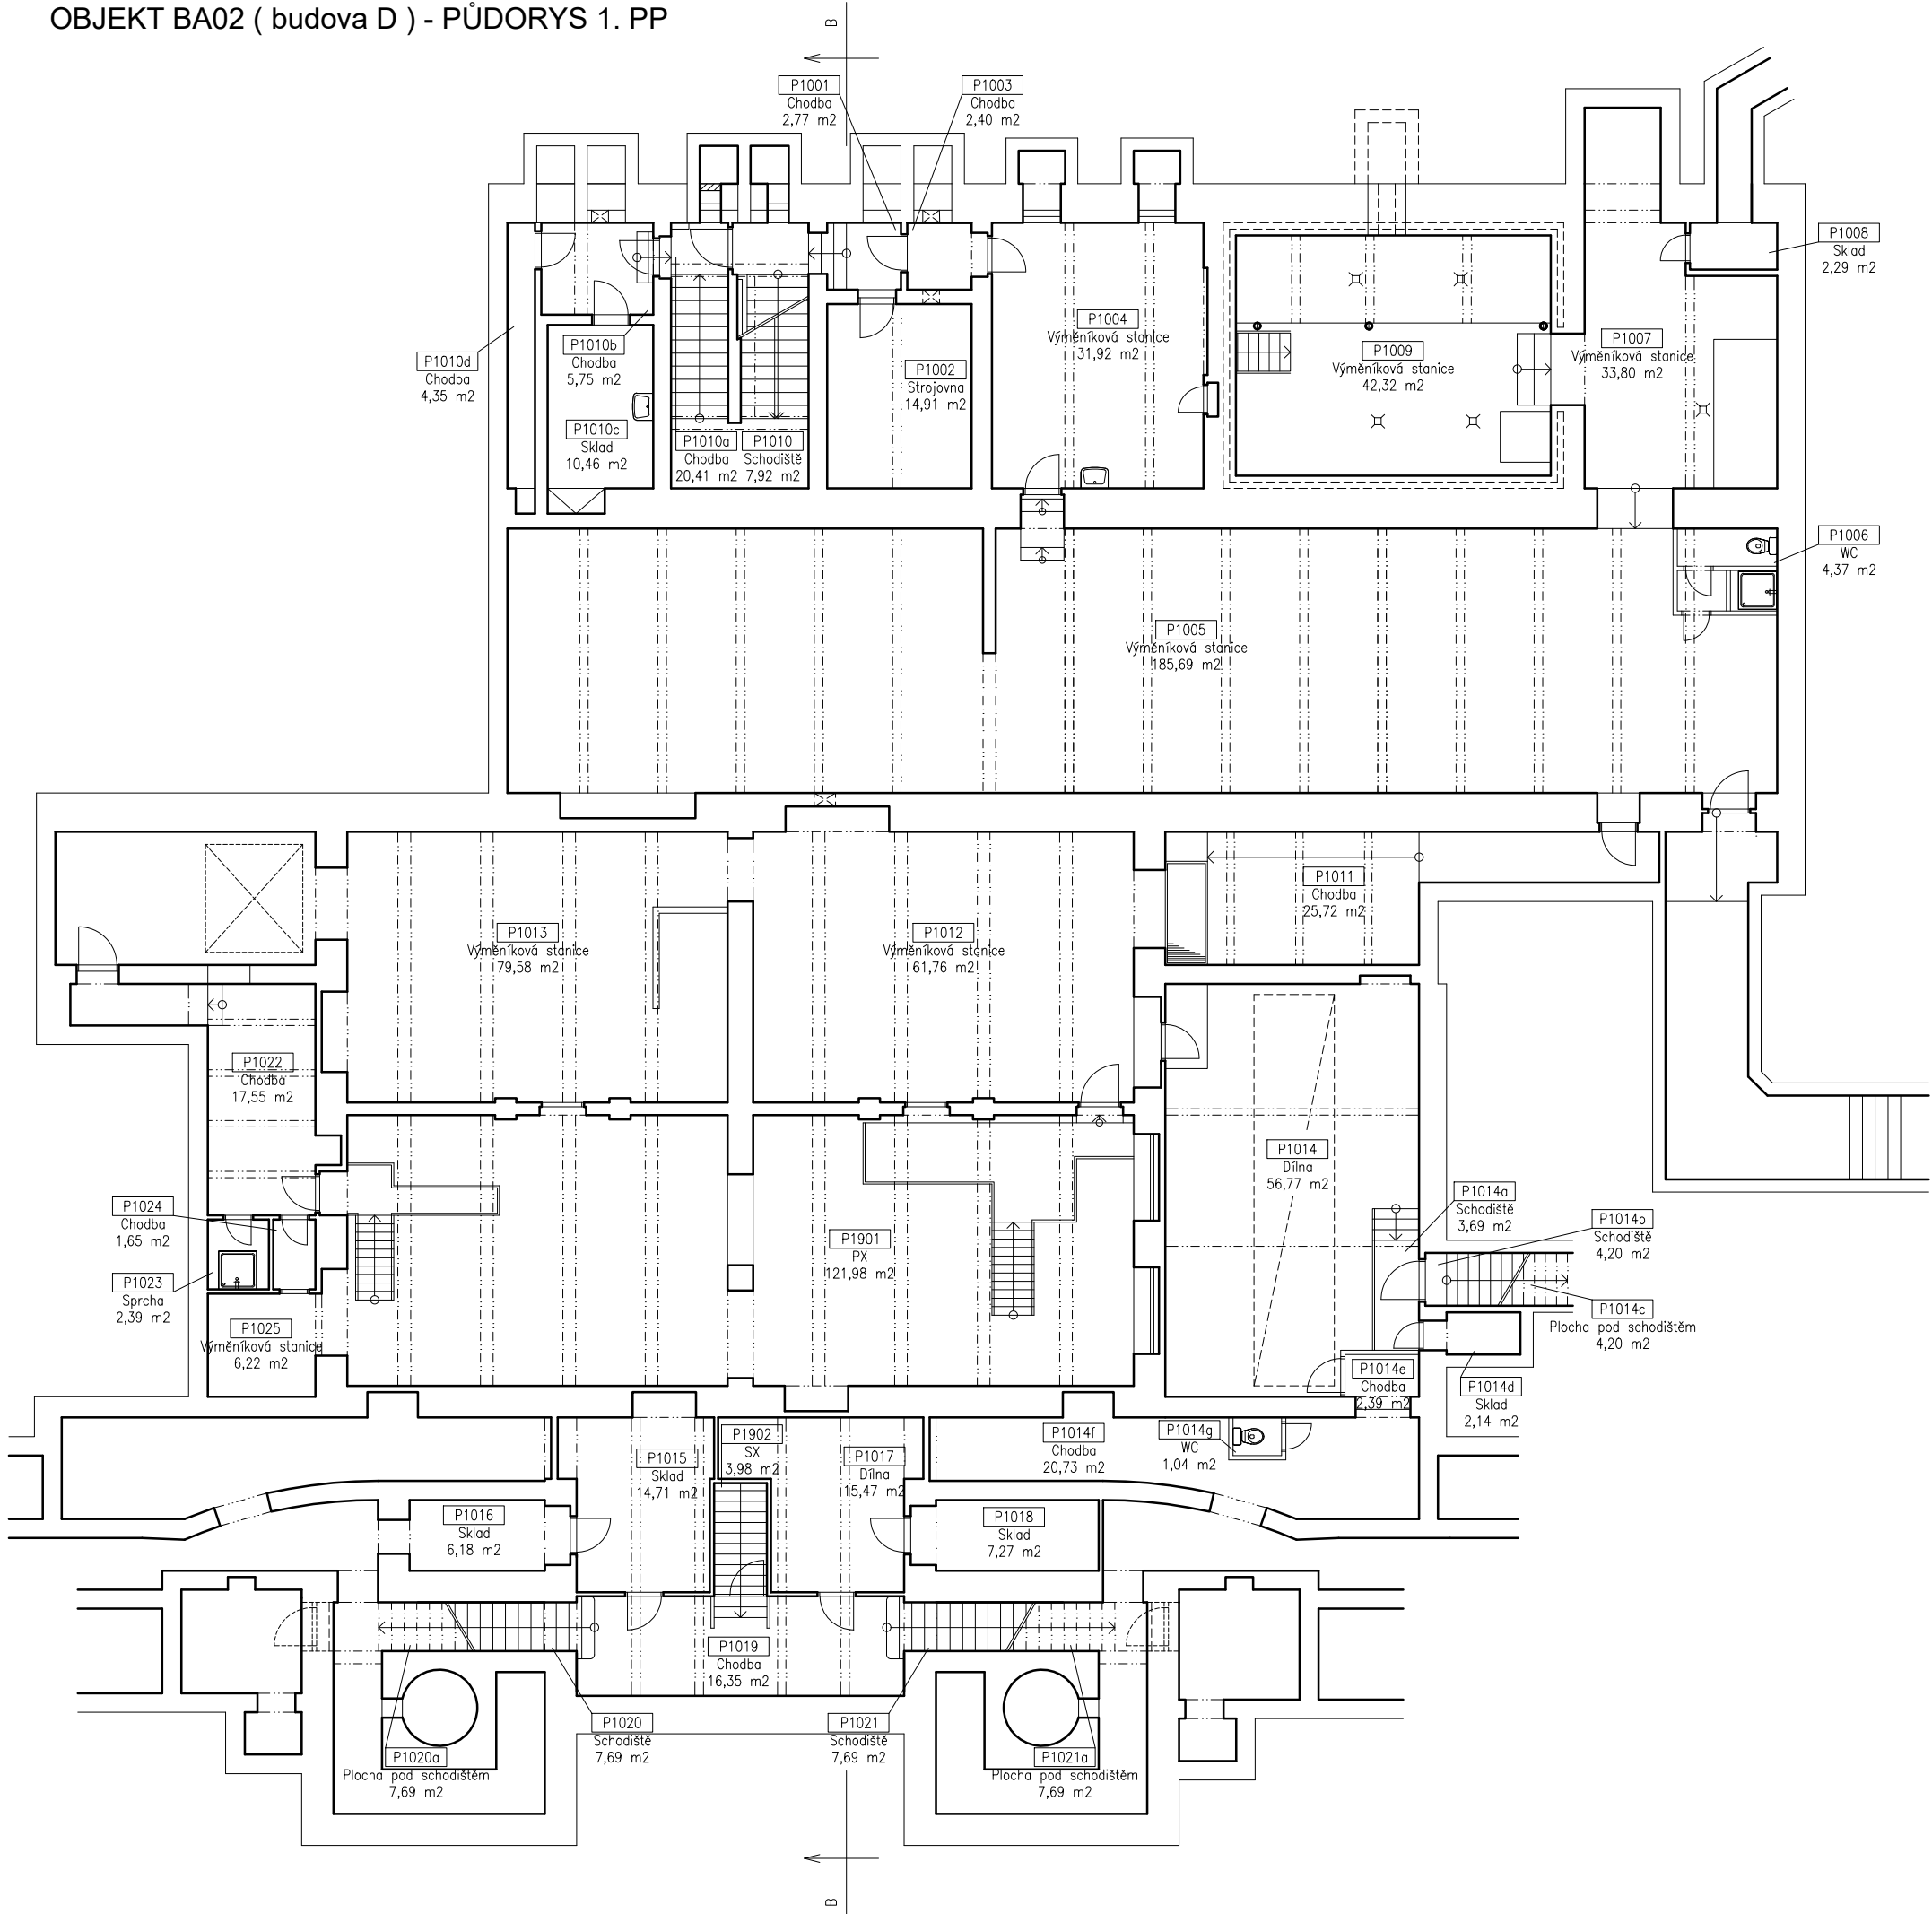

OBJEKT BA02 (budova D) - PŮDORYS 2. PP

