
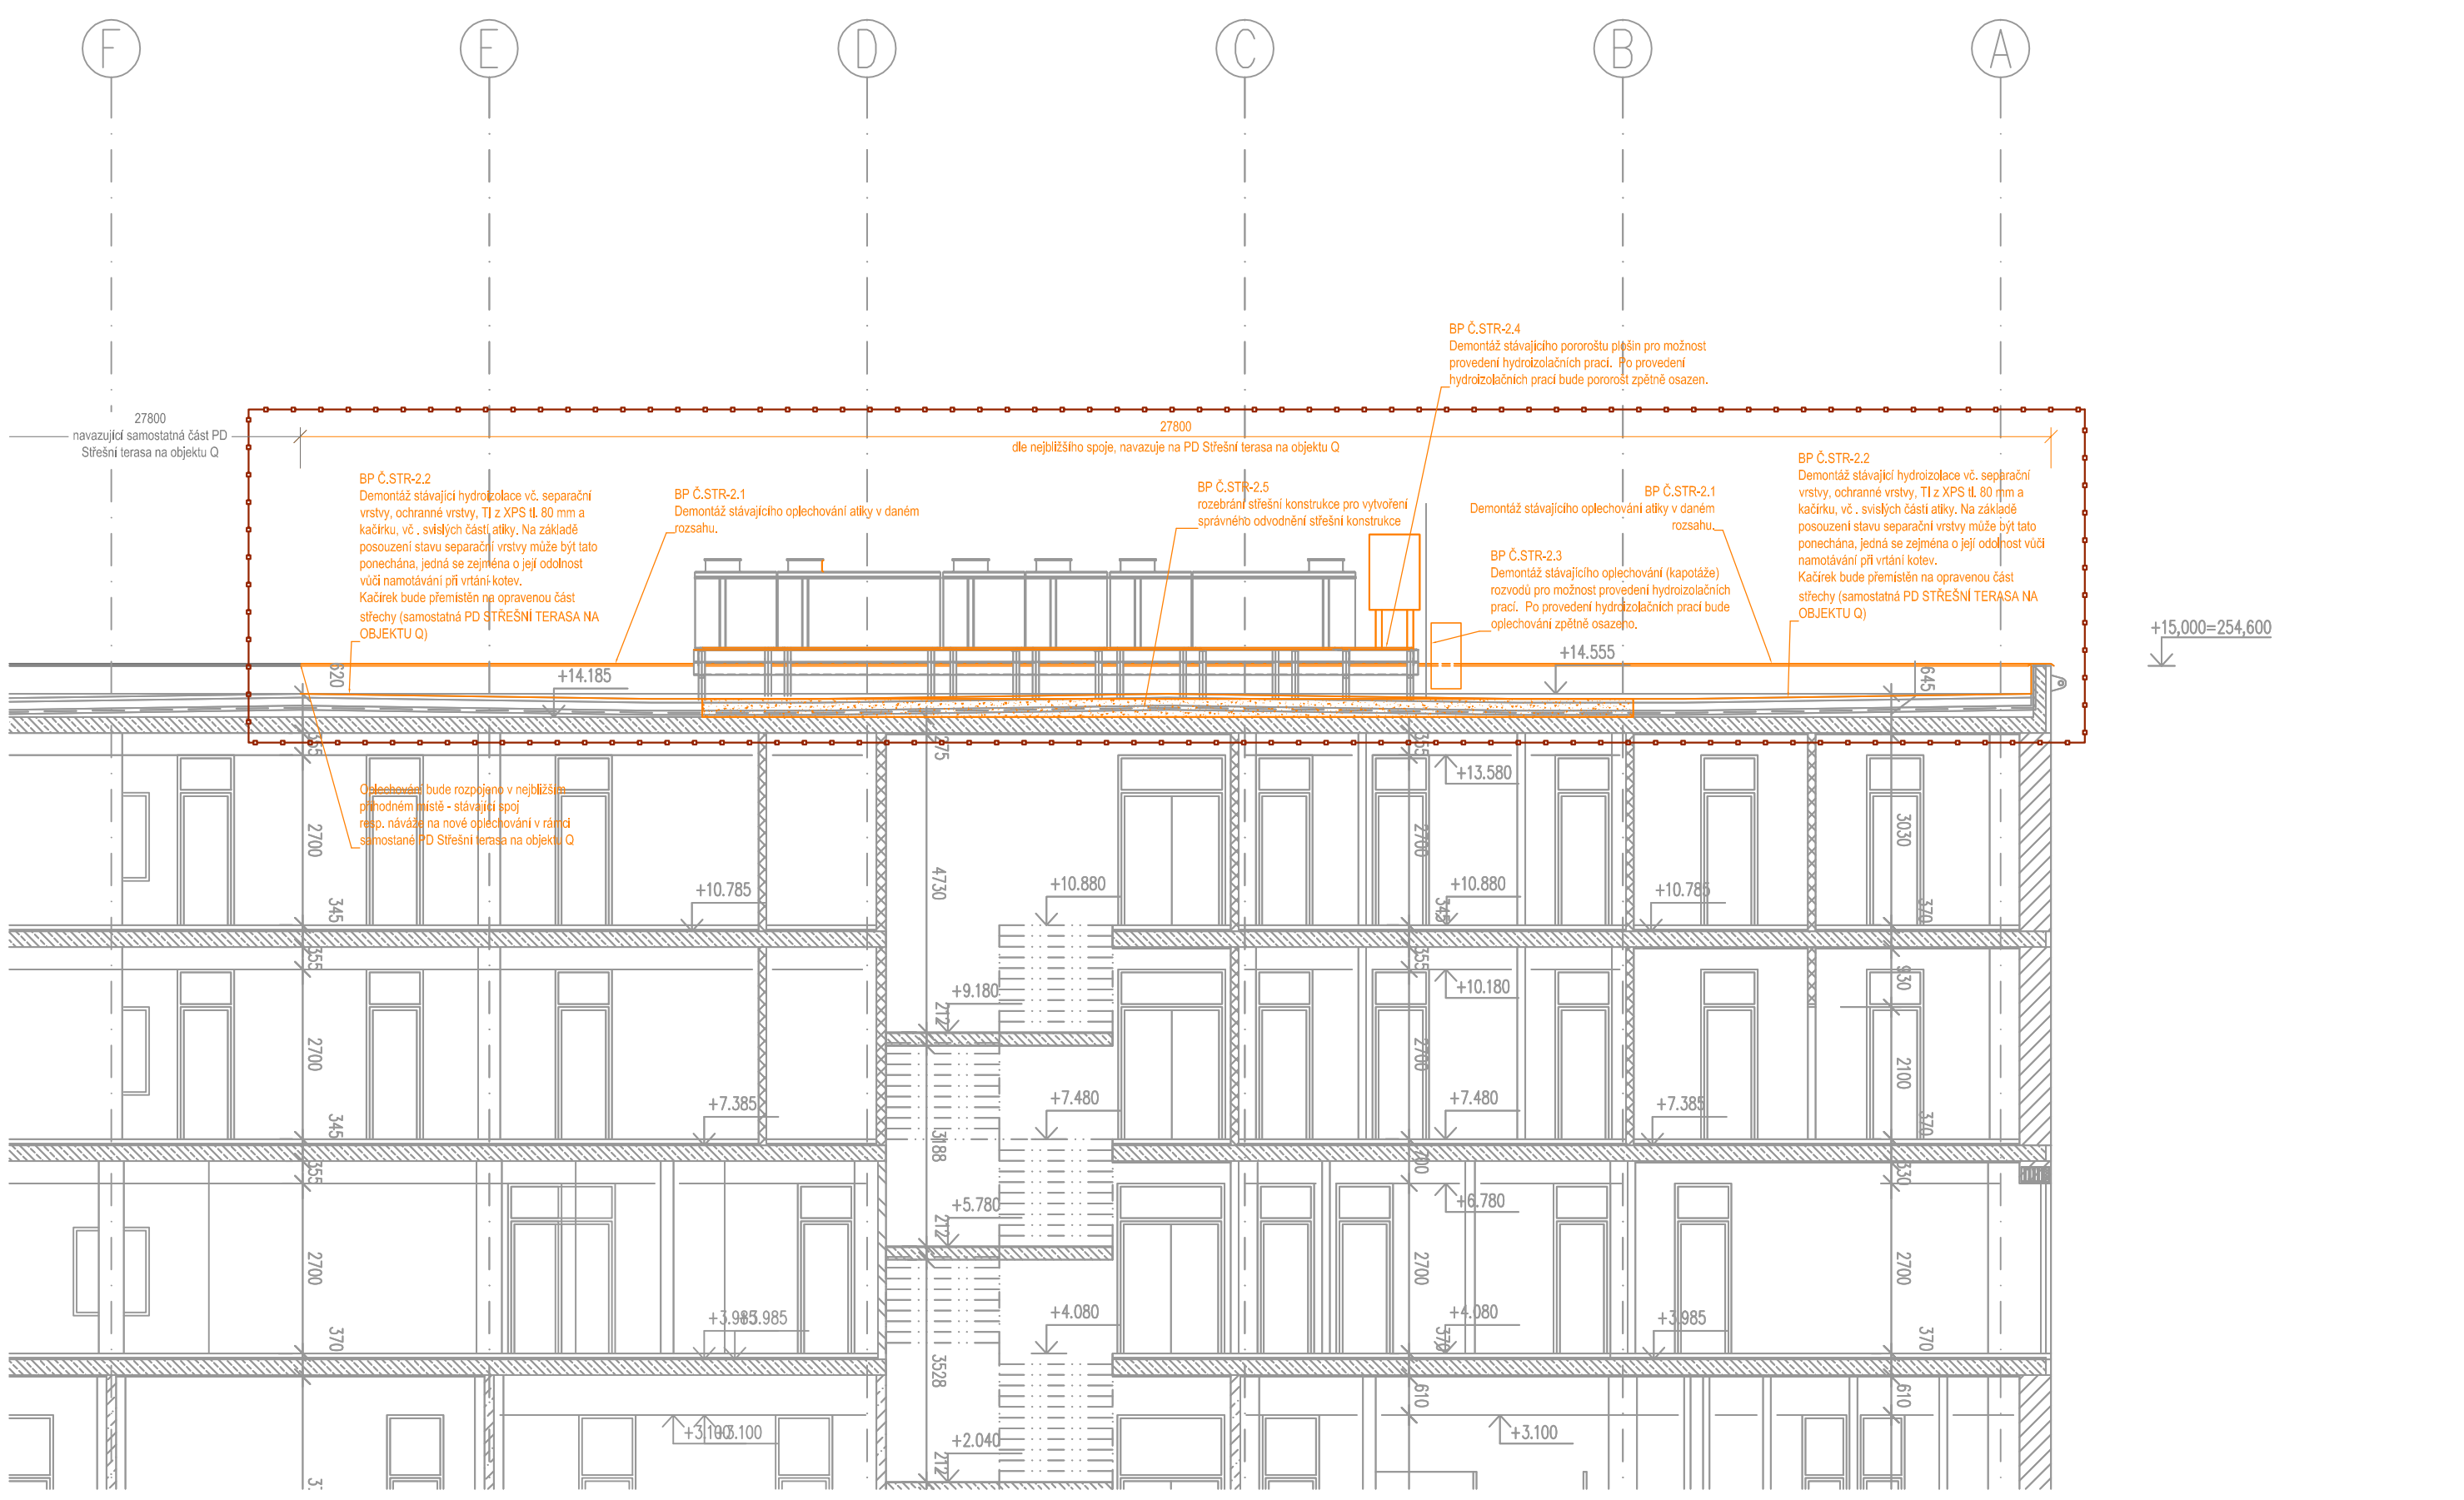


ŘE7 H-H M 1:100

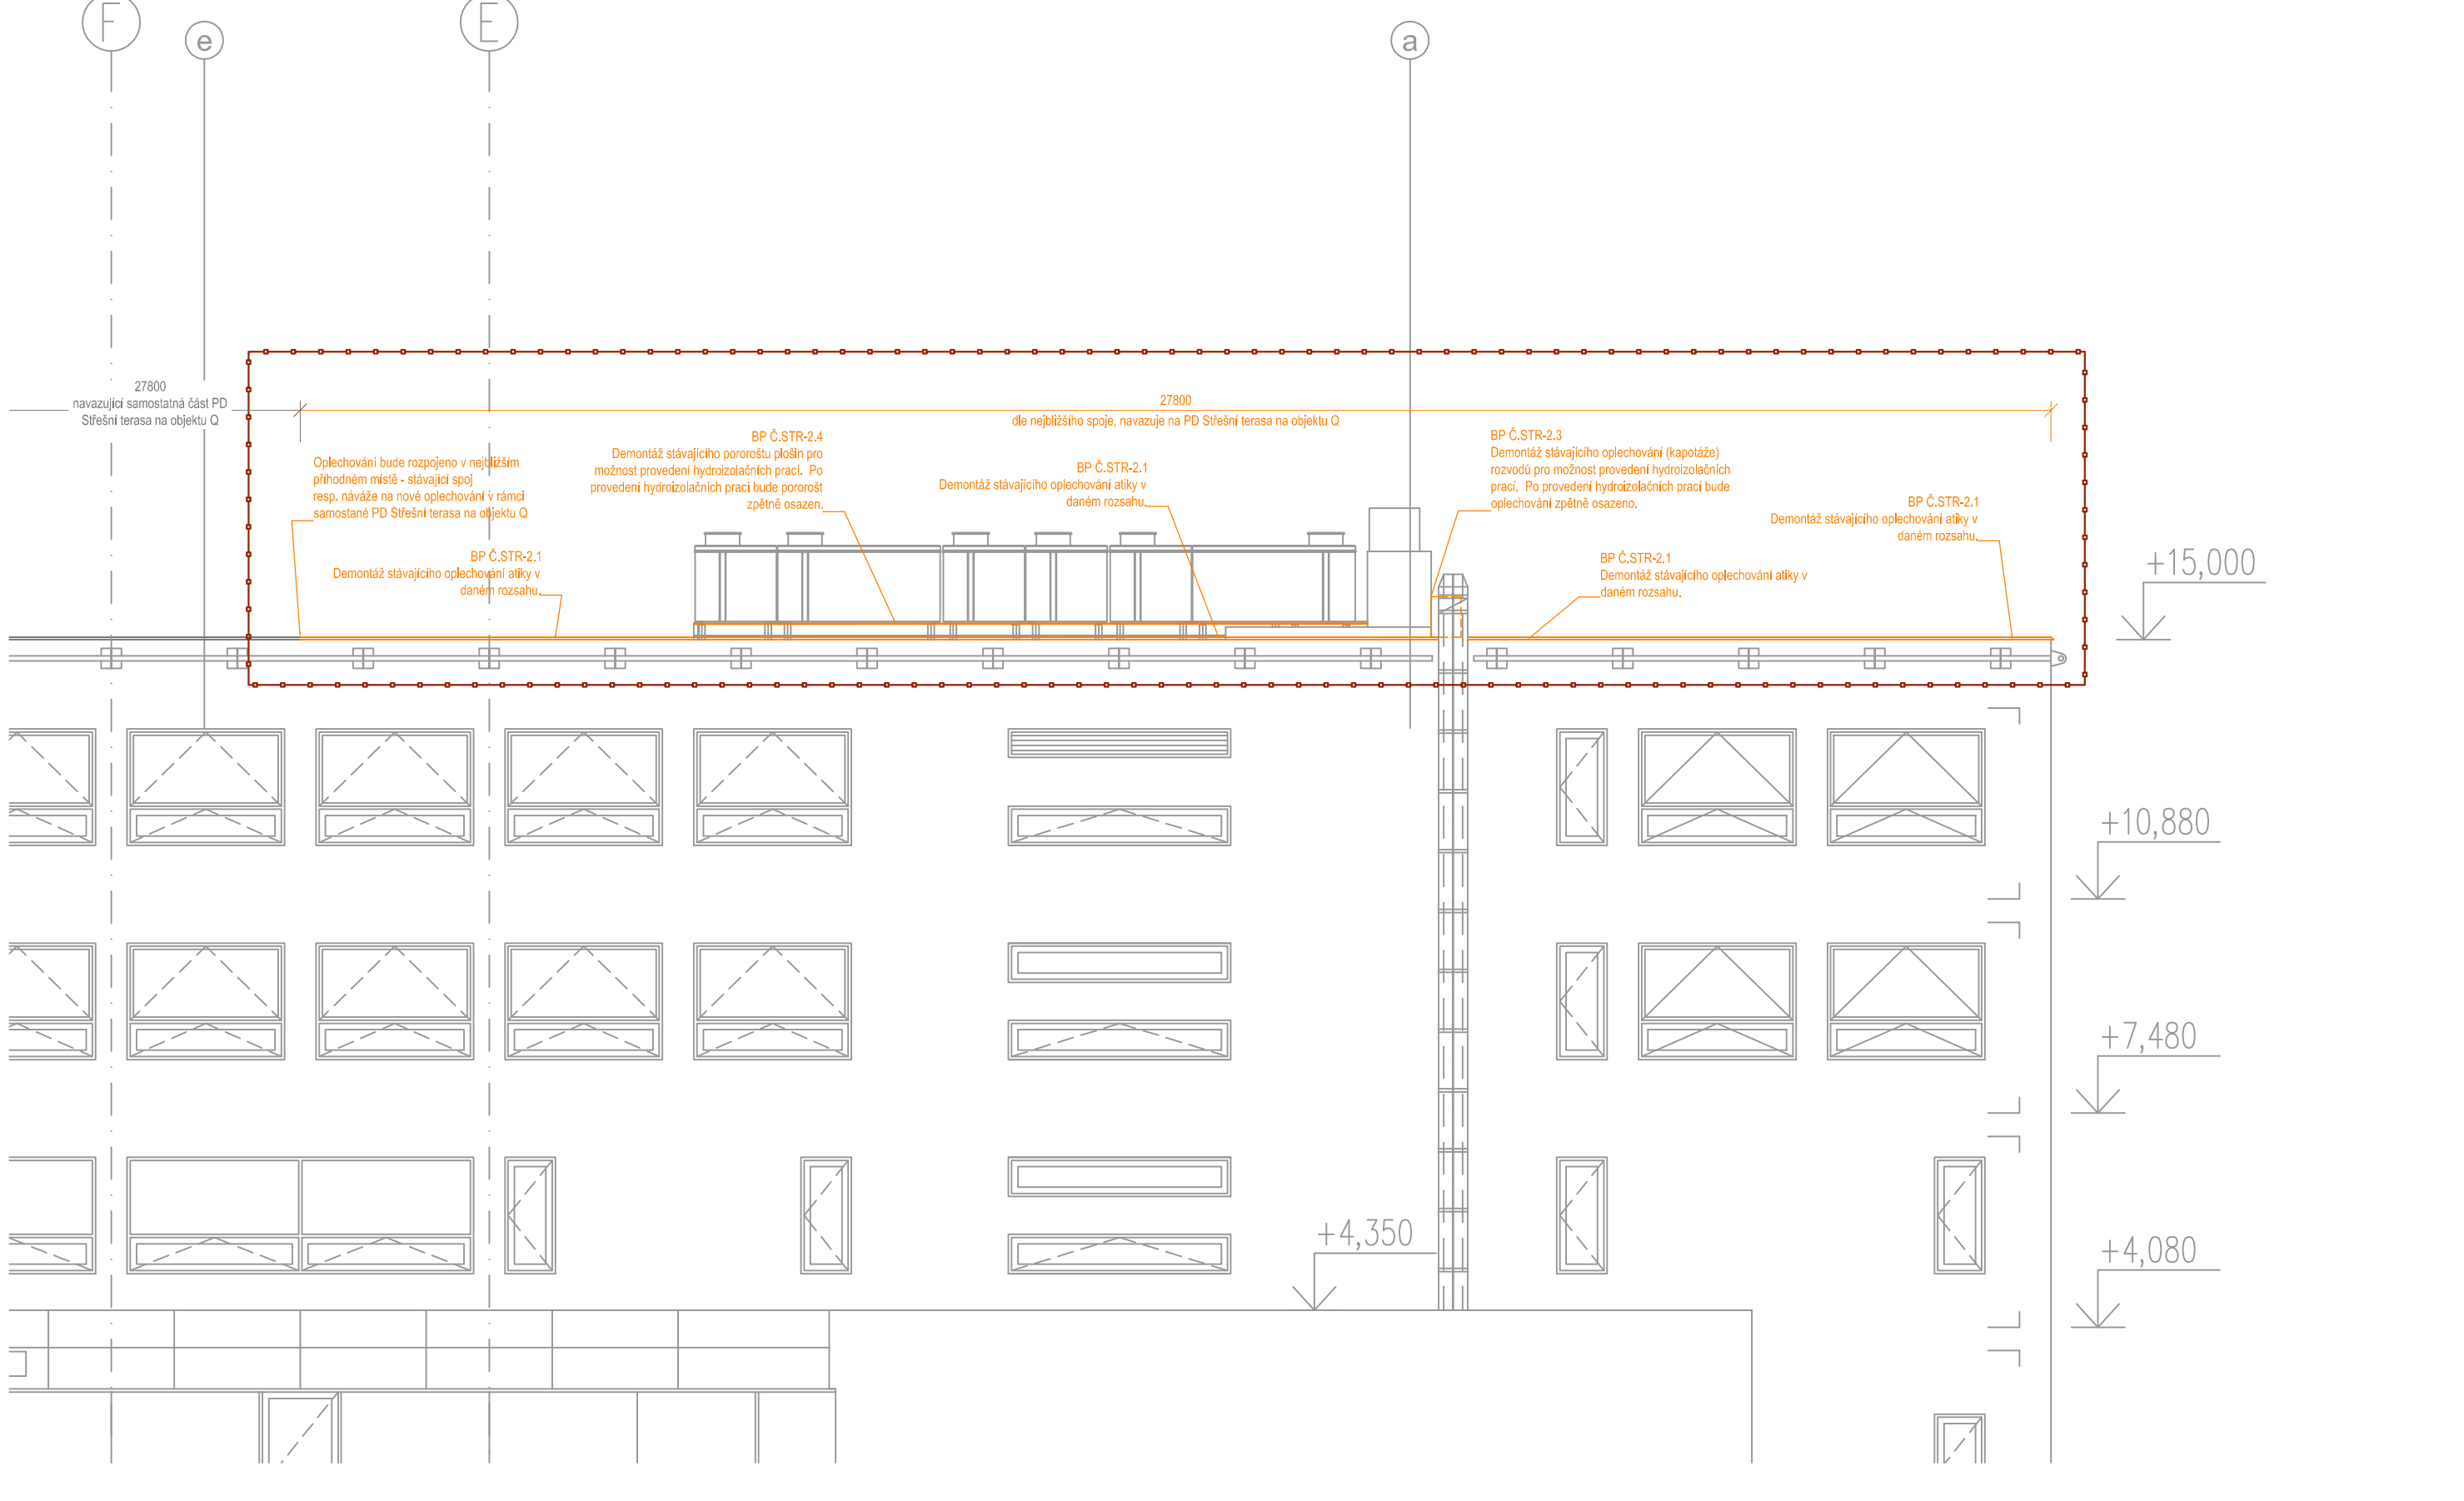


ŘEZ H-H M 1:100








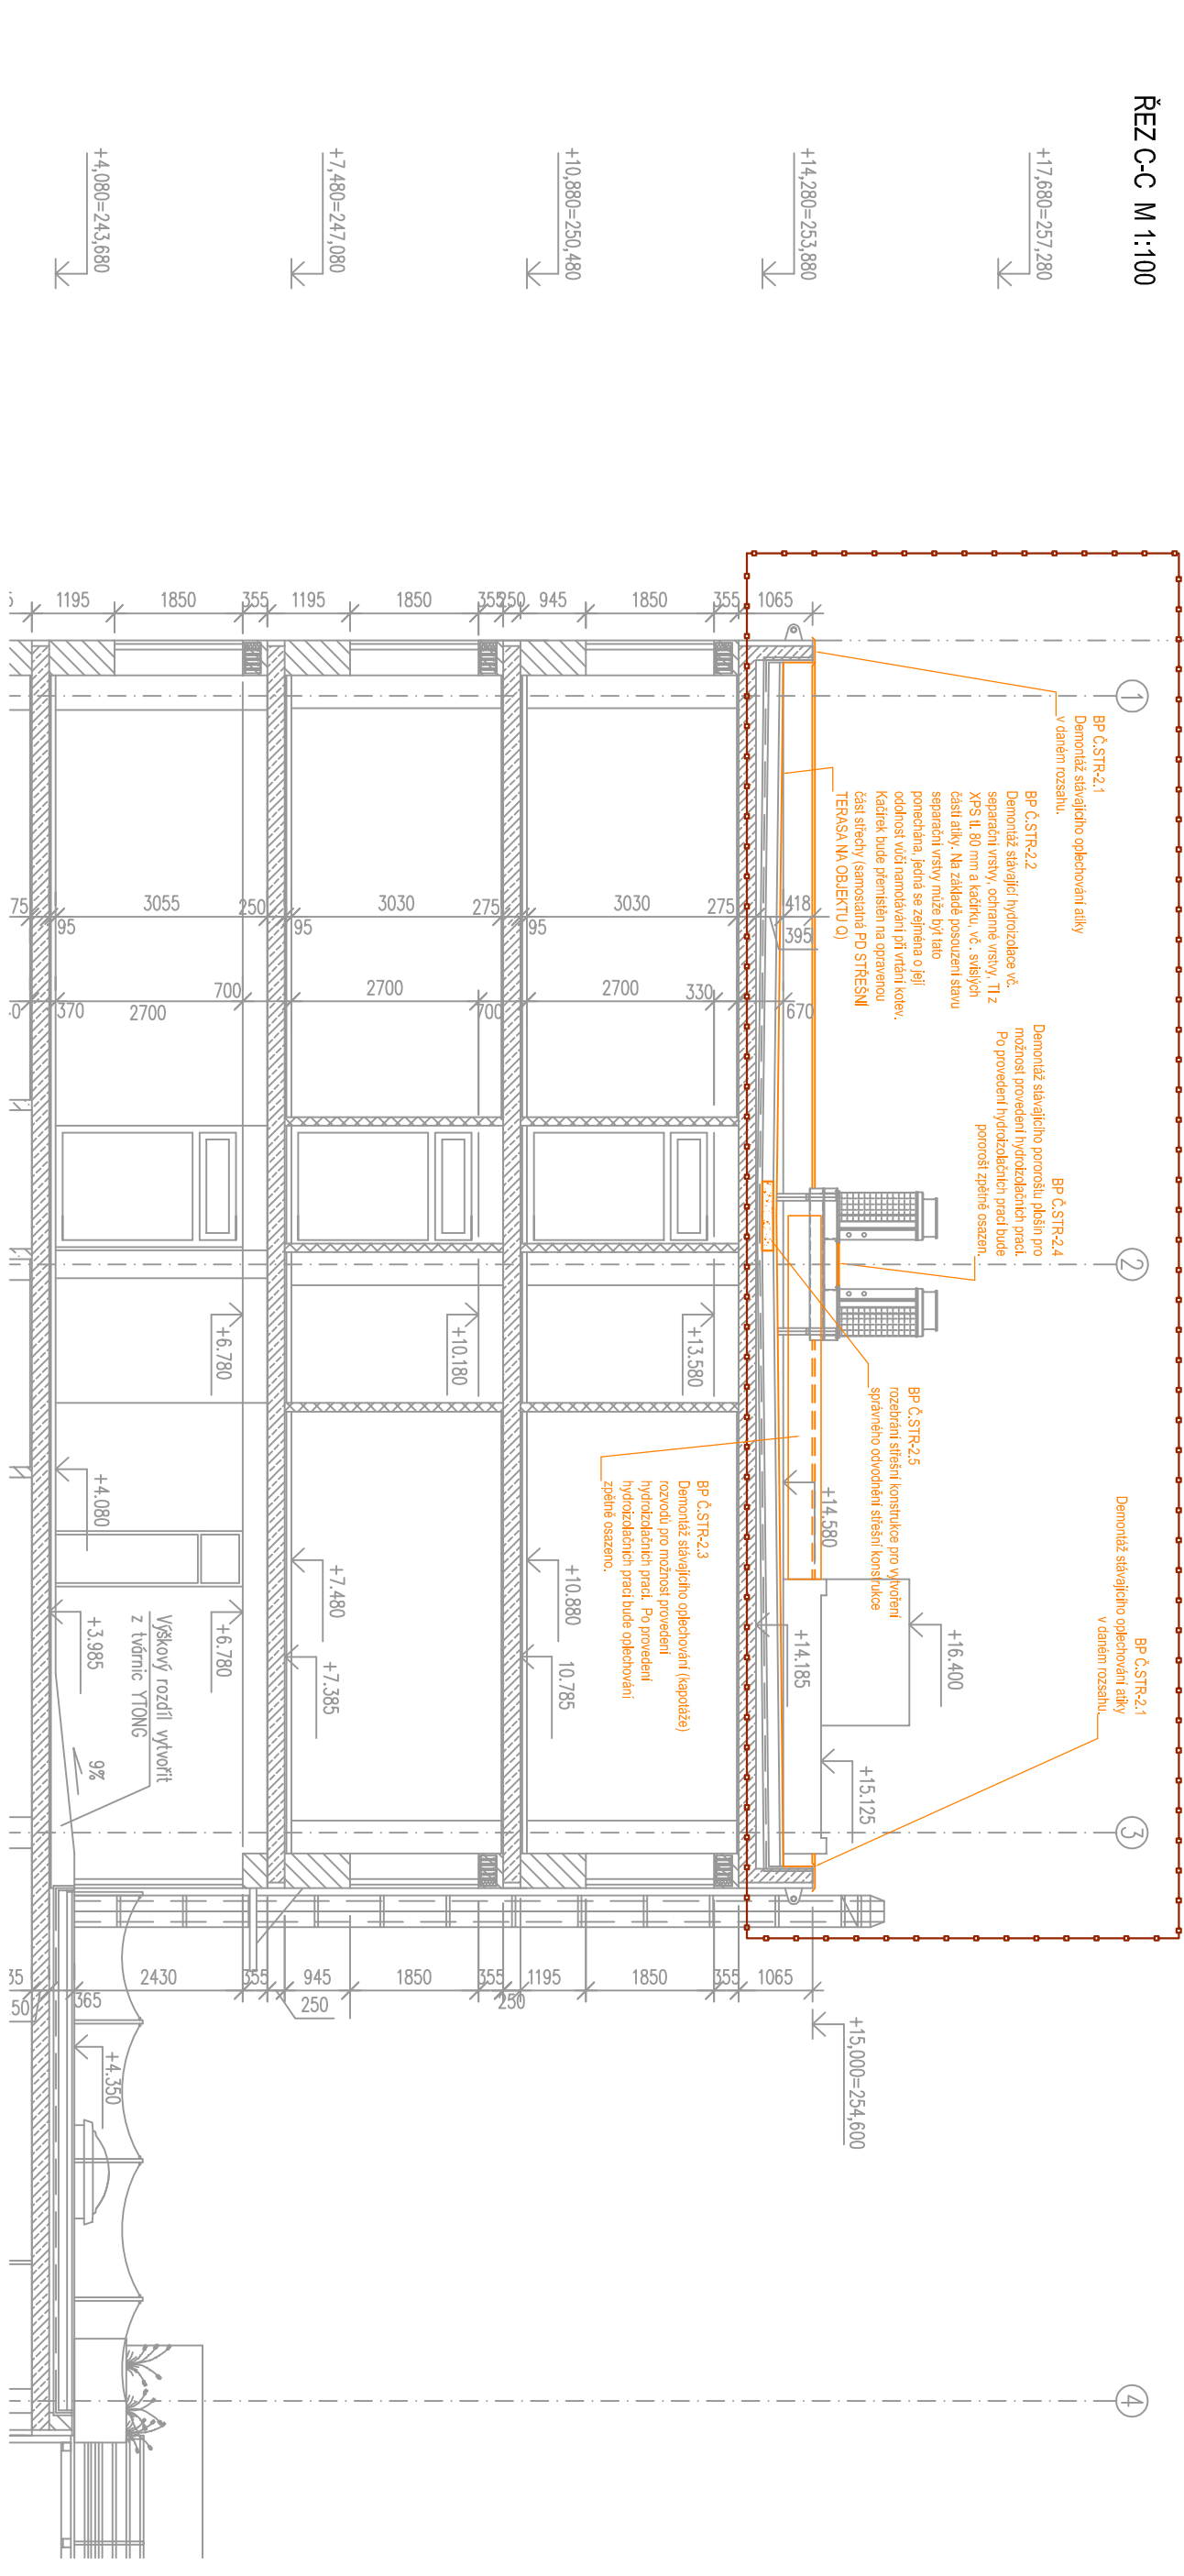


POHLED ZÁPADNÍM 1:100

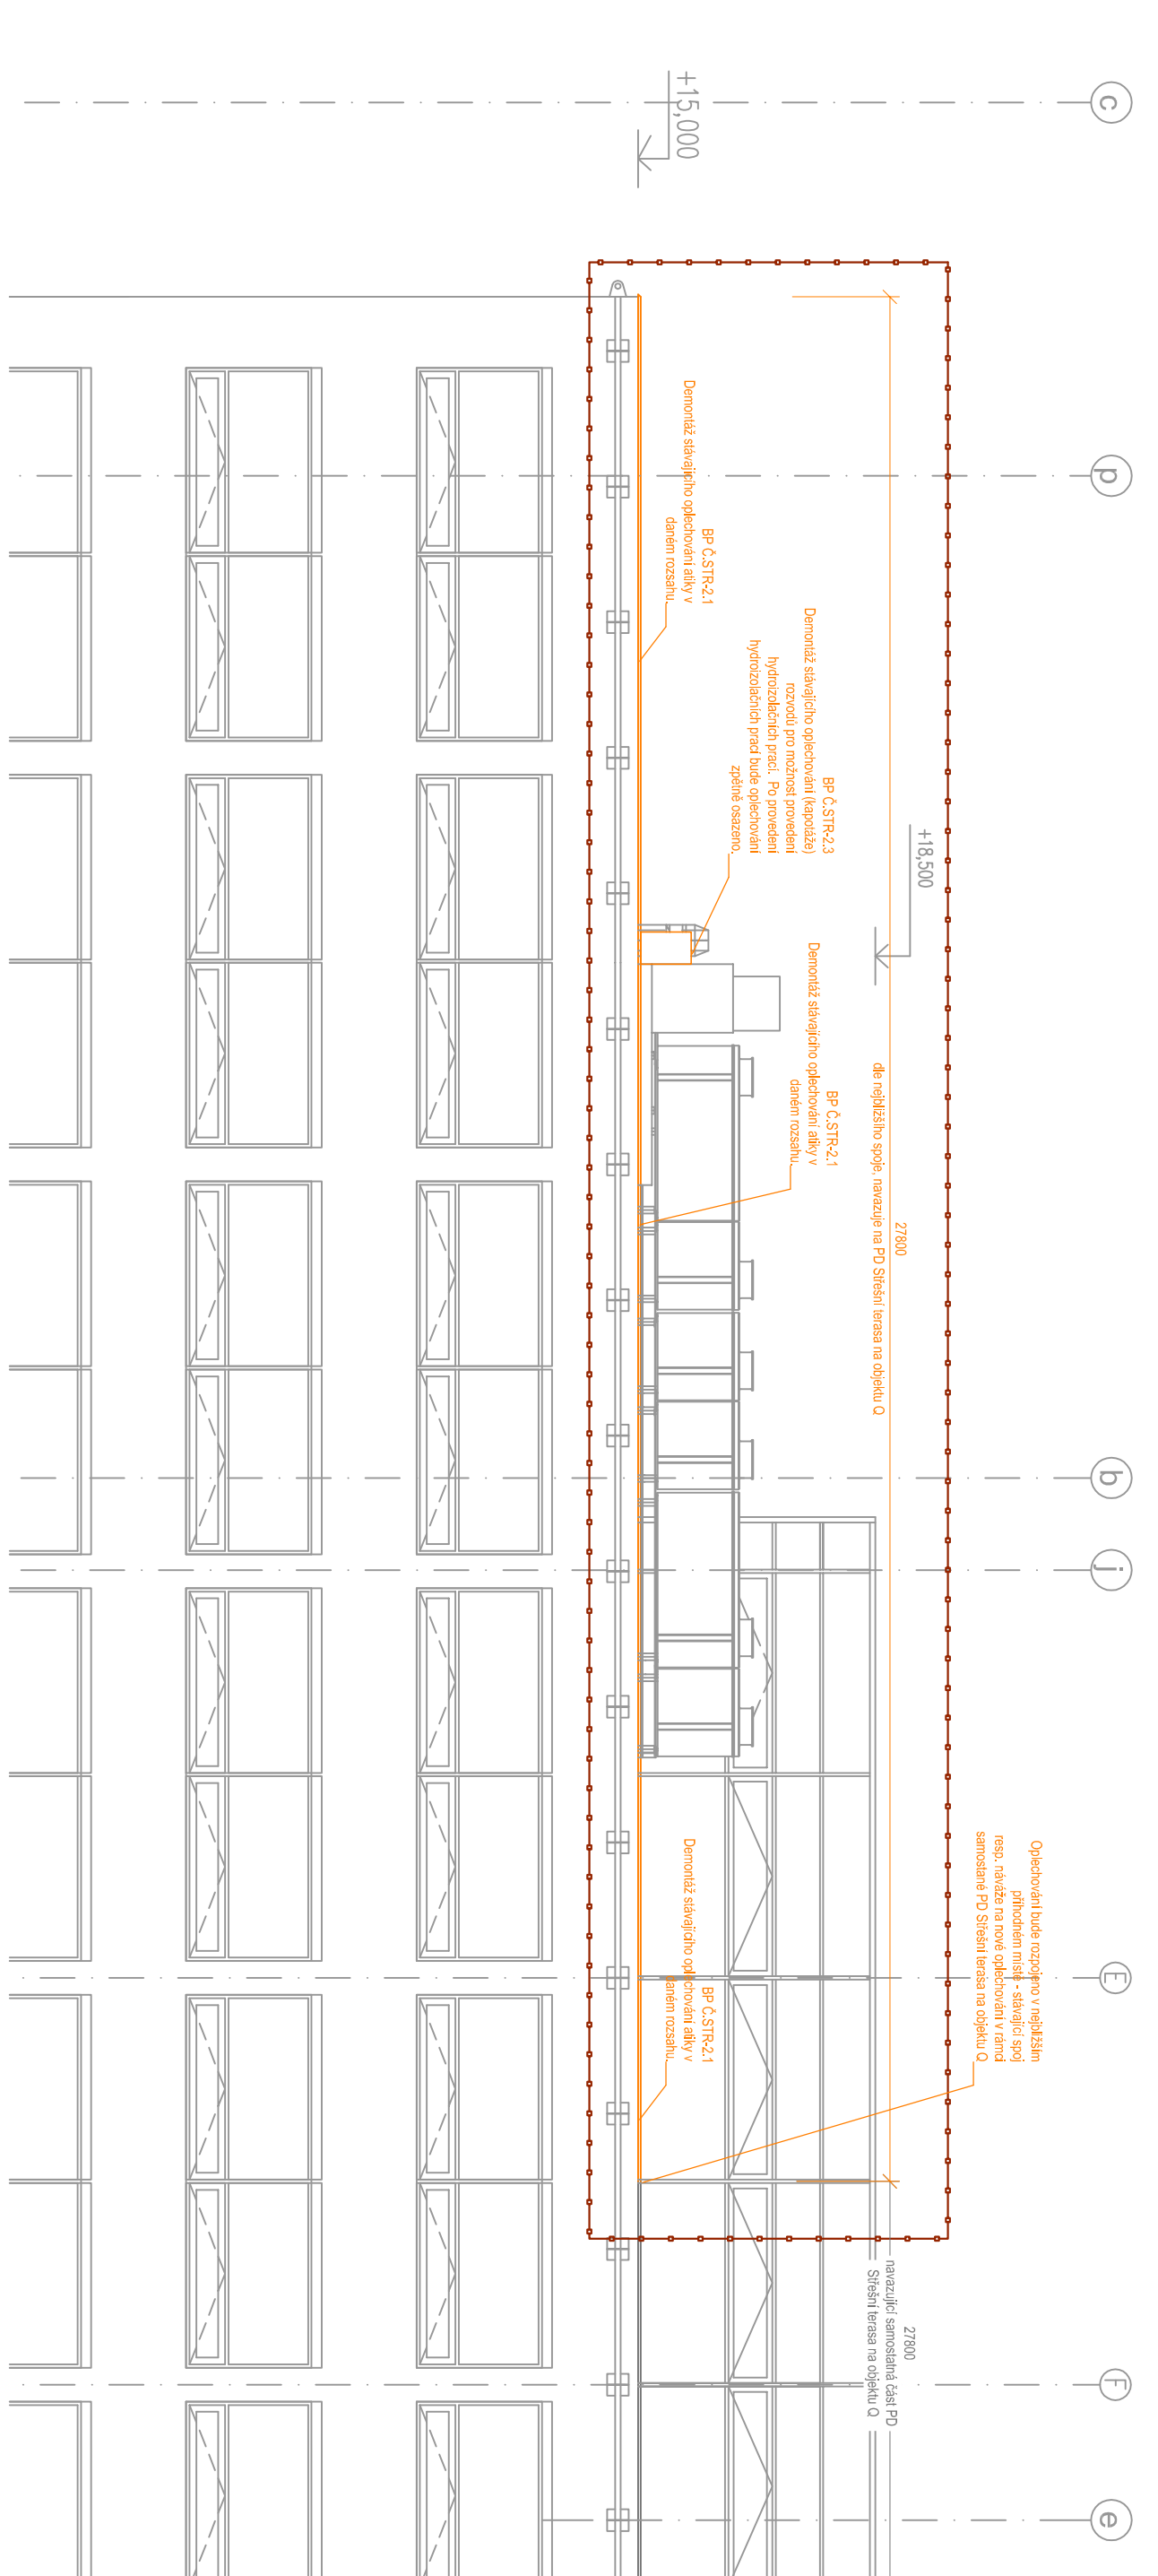

DETAIL ATKY - PŘEVZATO Z PD SKUTEČNÉHO PROVEDENÍ STAVBY
M 1:10

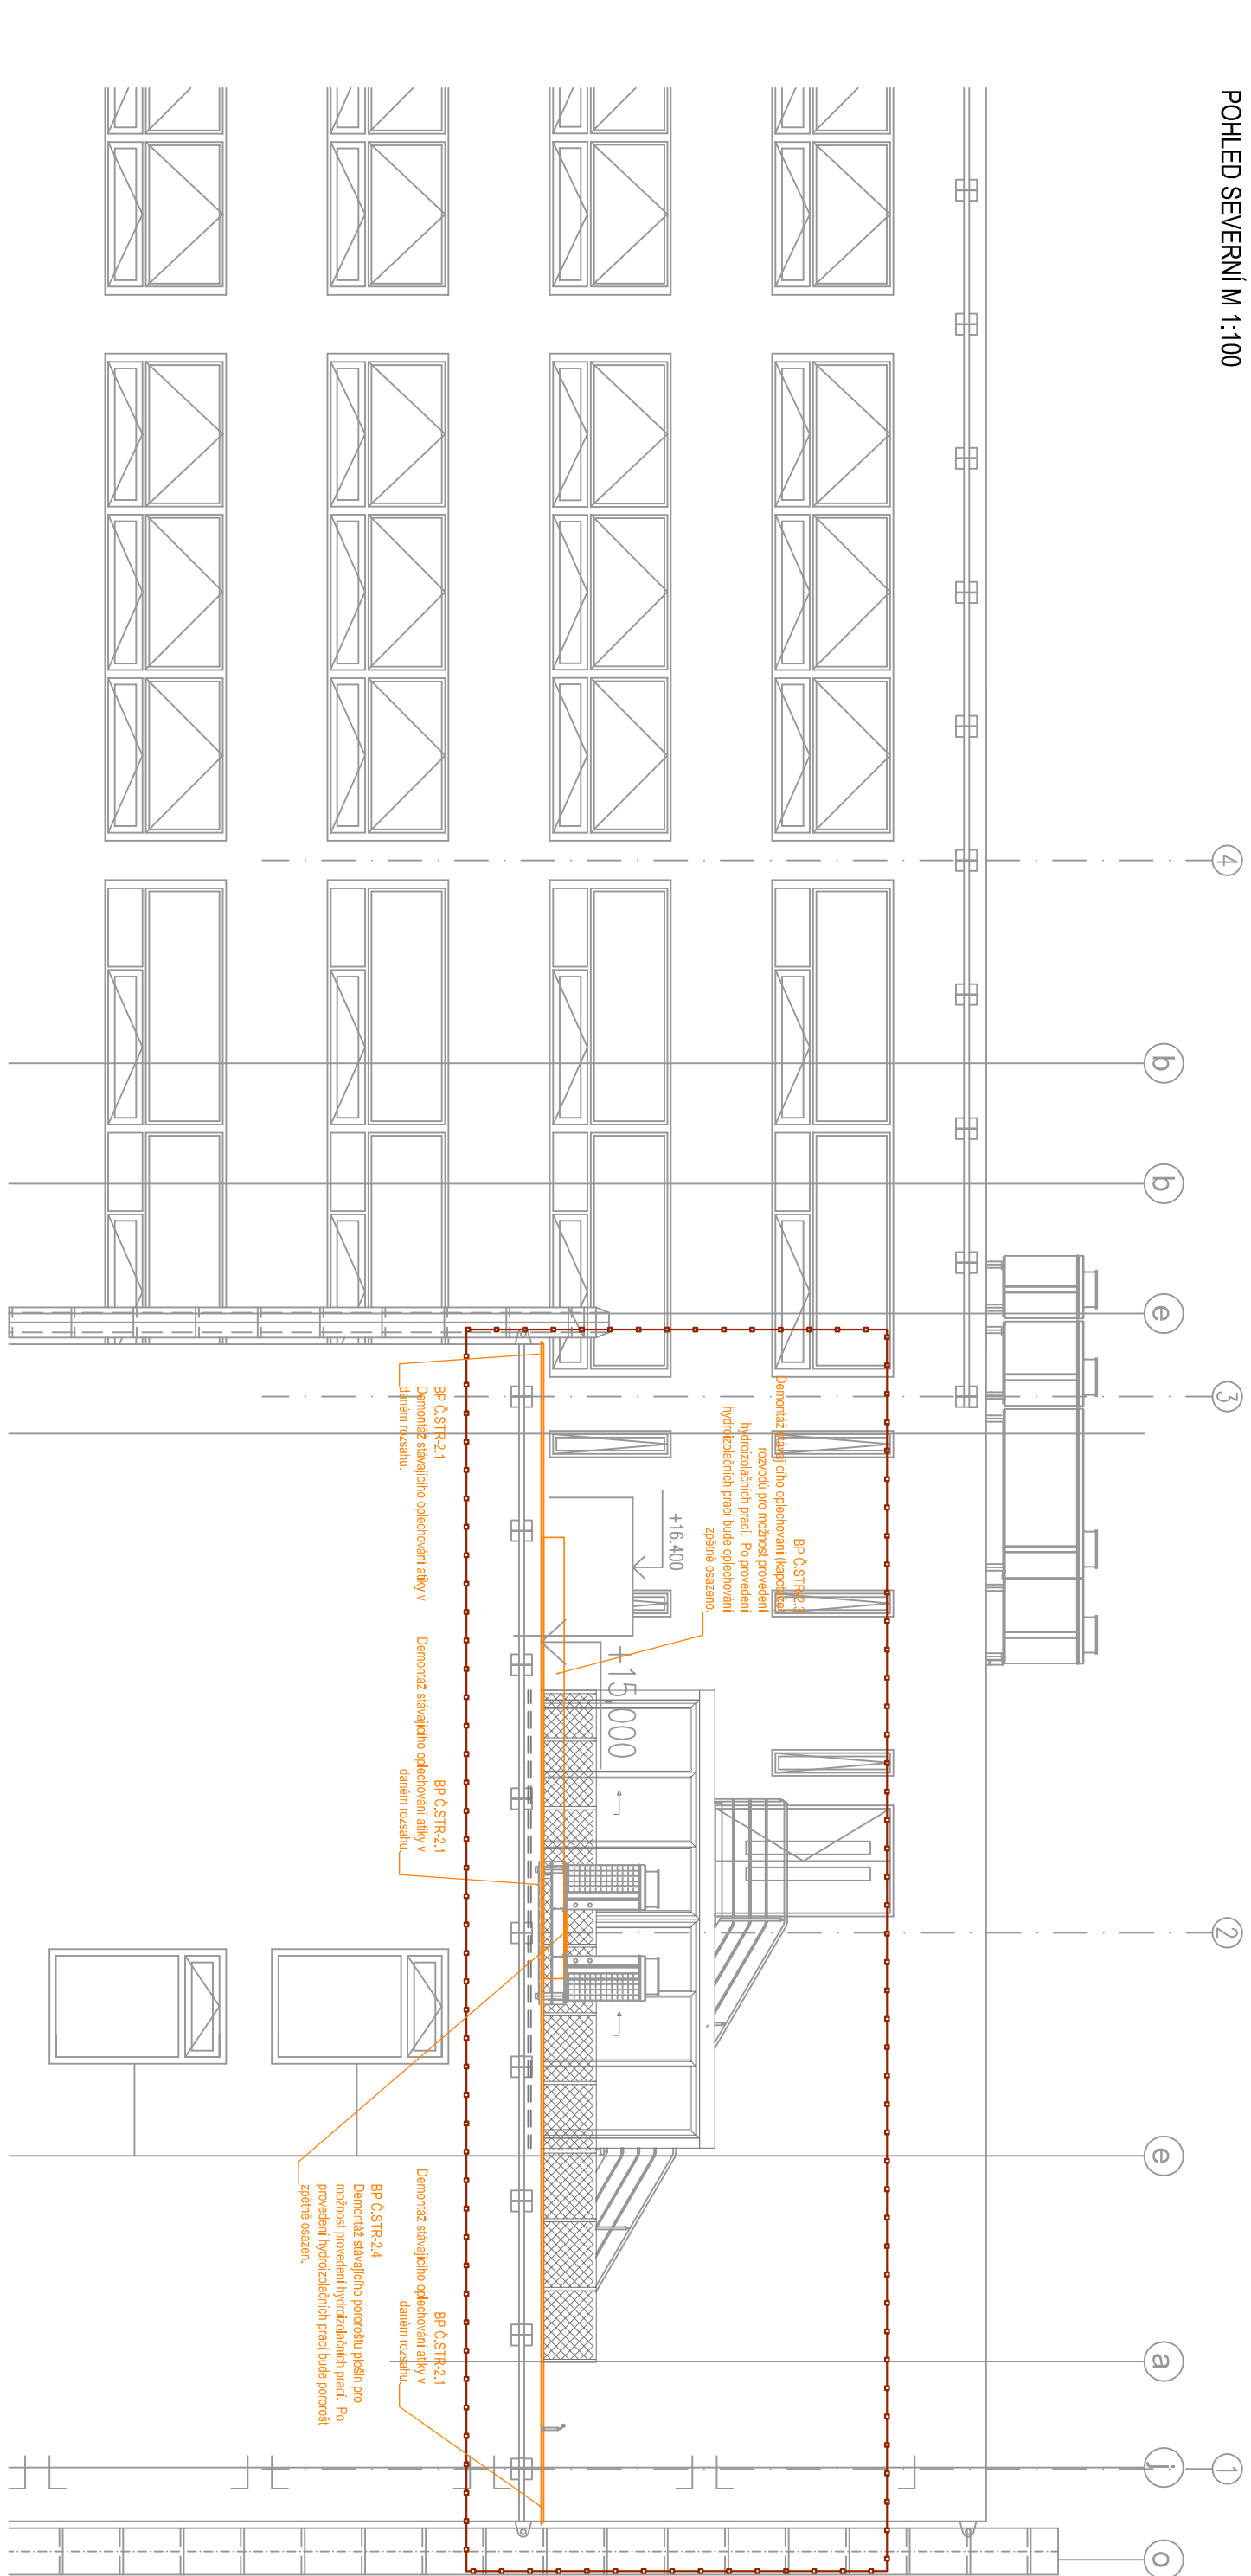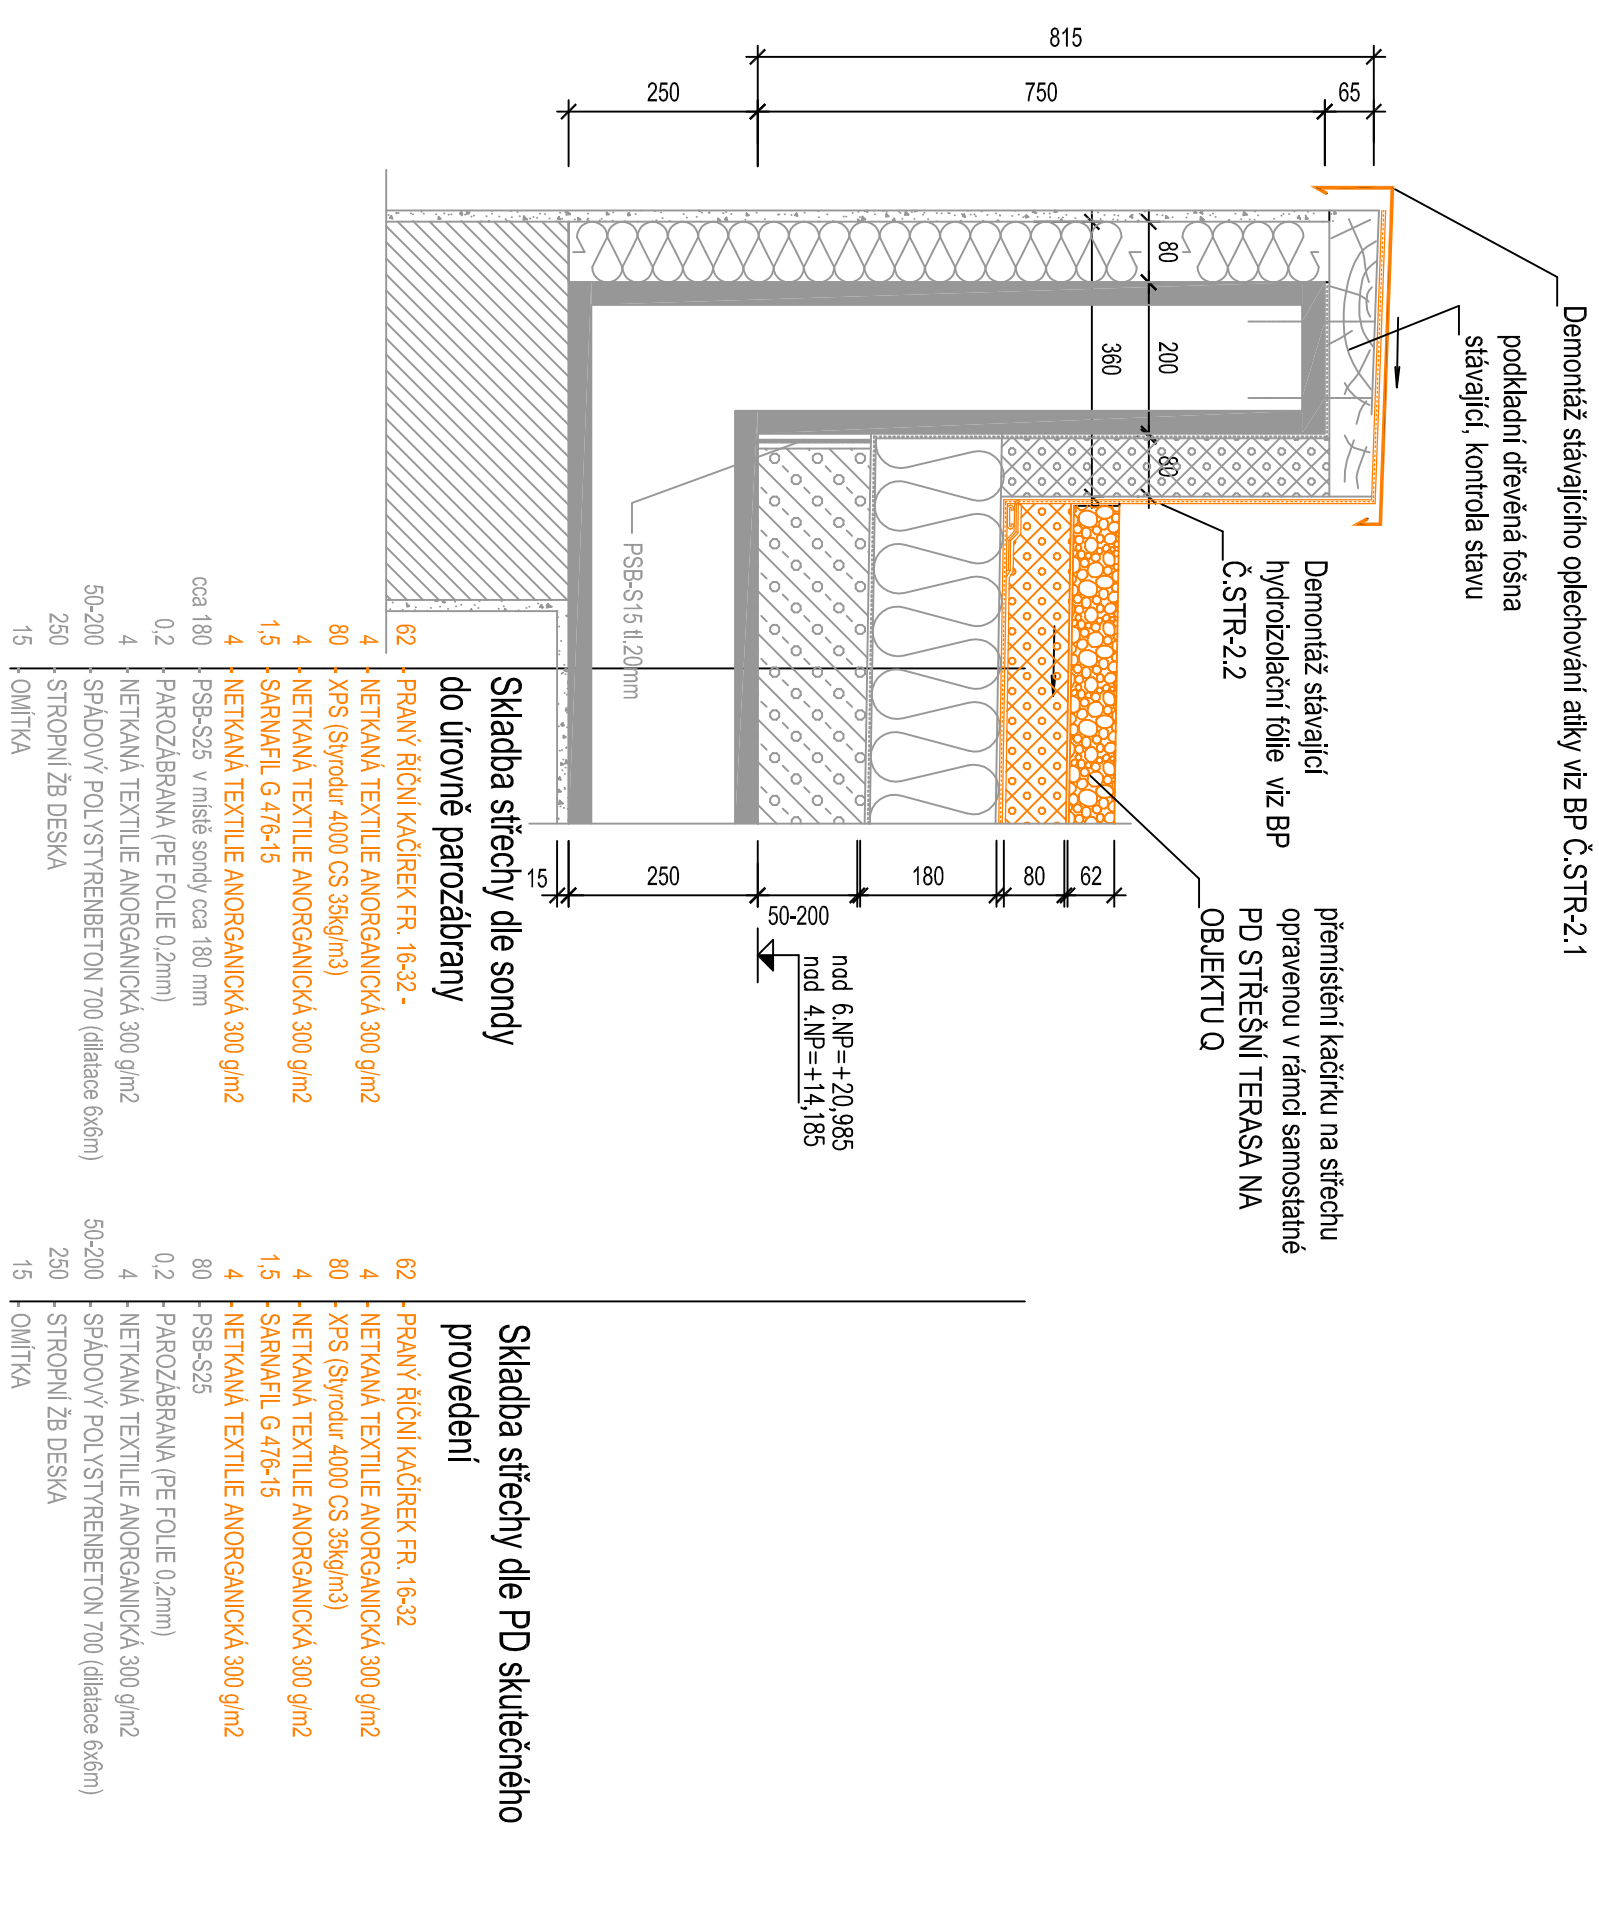

POHLED SEVERNÍM 1:100

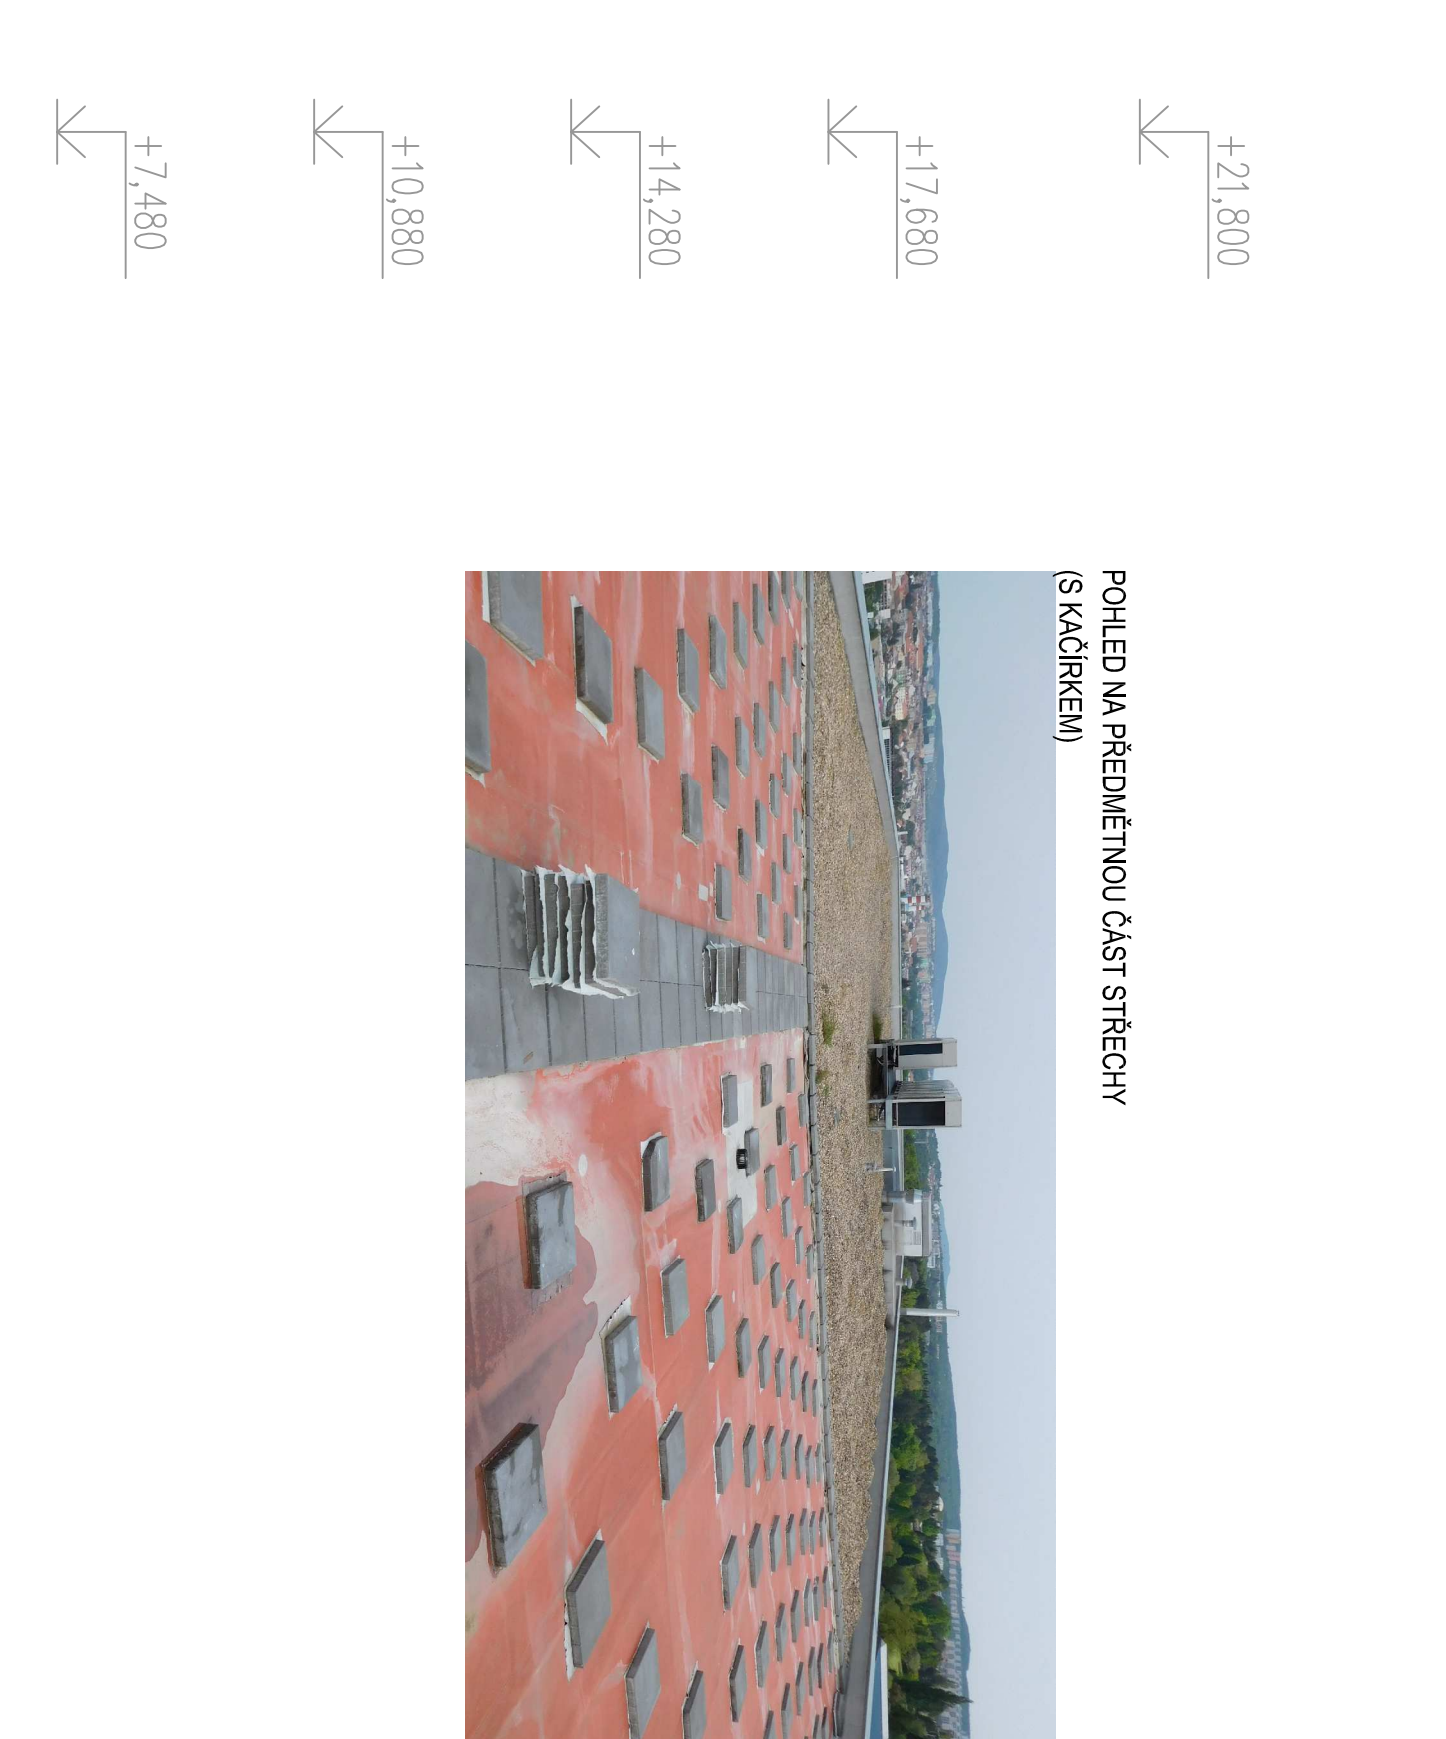


POHLED NA PŘEDMĚTNOU ČÁST STŘECHY
(S KAČÍRKEM)



STÁVAJÚCI SKLADBA NAD HYDROIZOLAČNÍ FÓLII



STÁVAJÍCÍ SKLADBA SONDA V MÍSTĚ VPUST

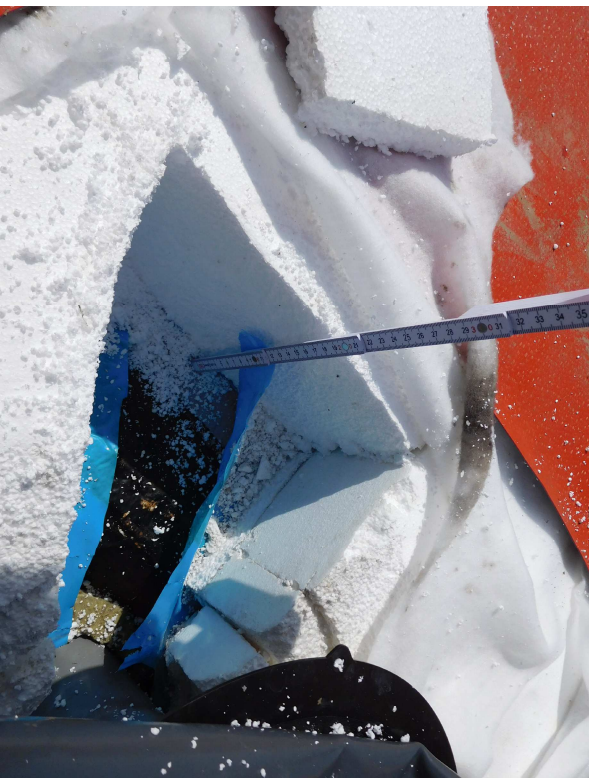


OPRAVA STŘECHY OBJ. Q -

D.I.-I-21	