
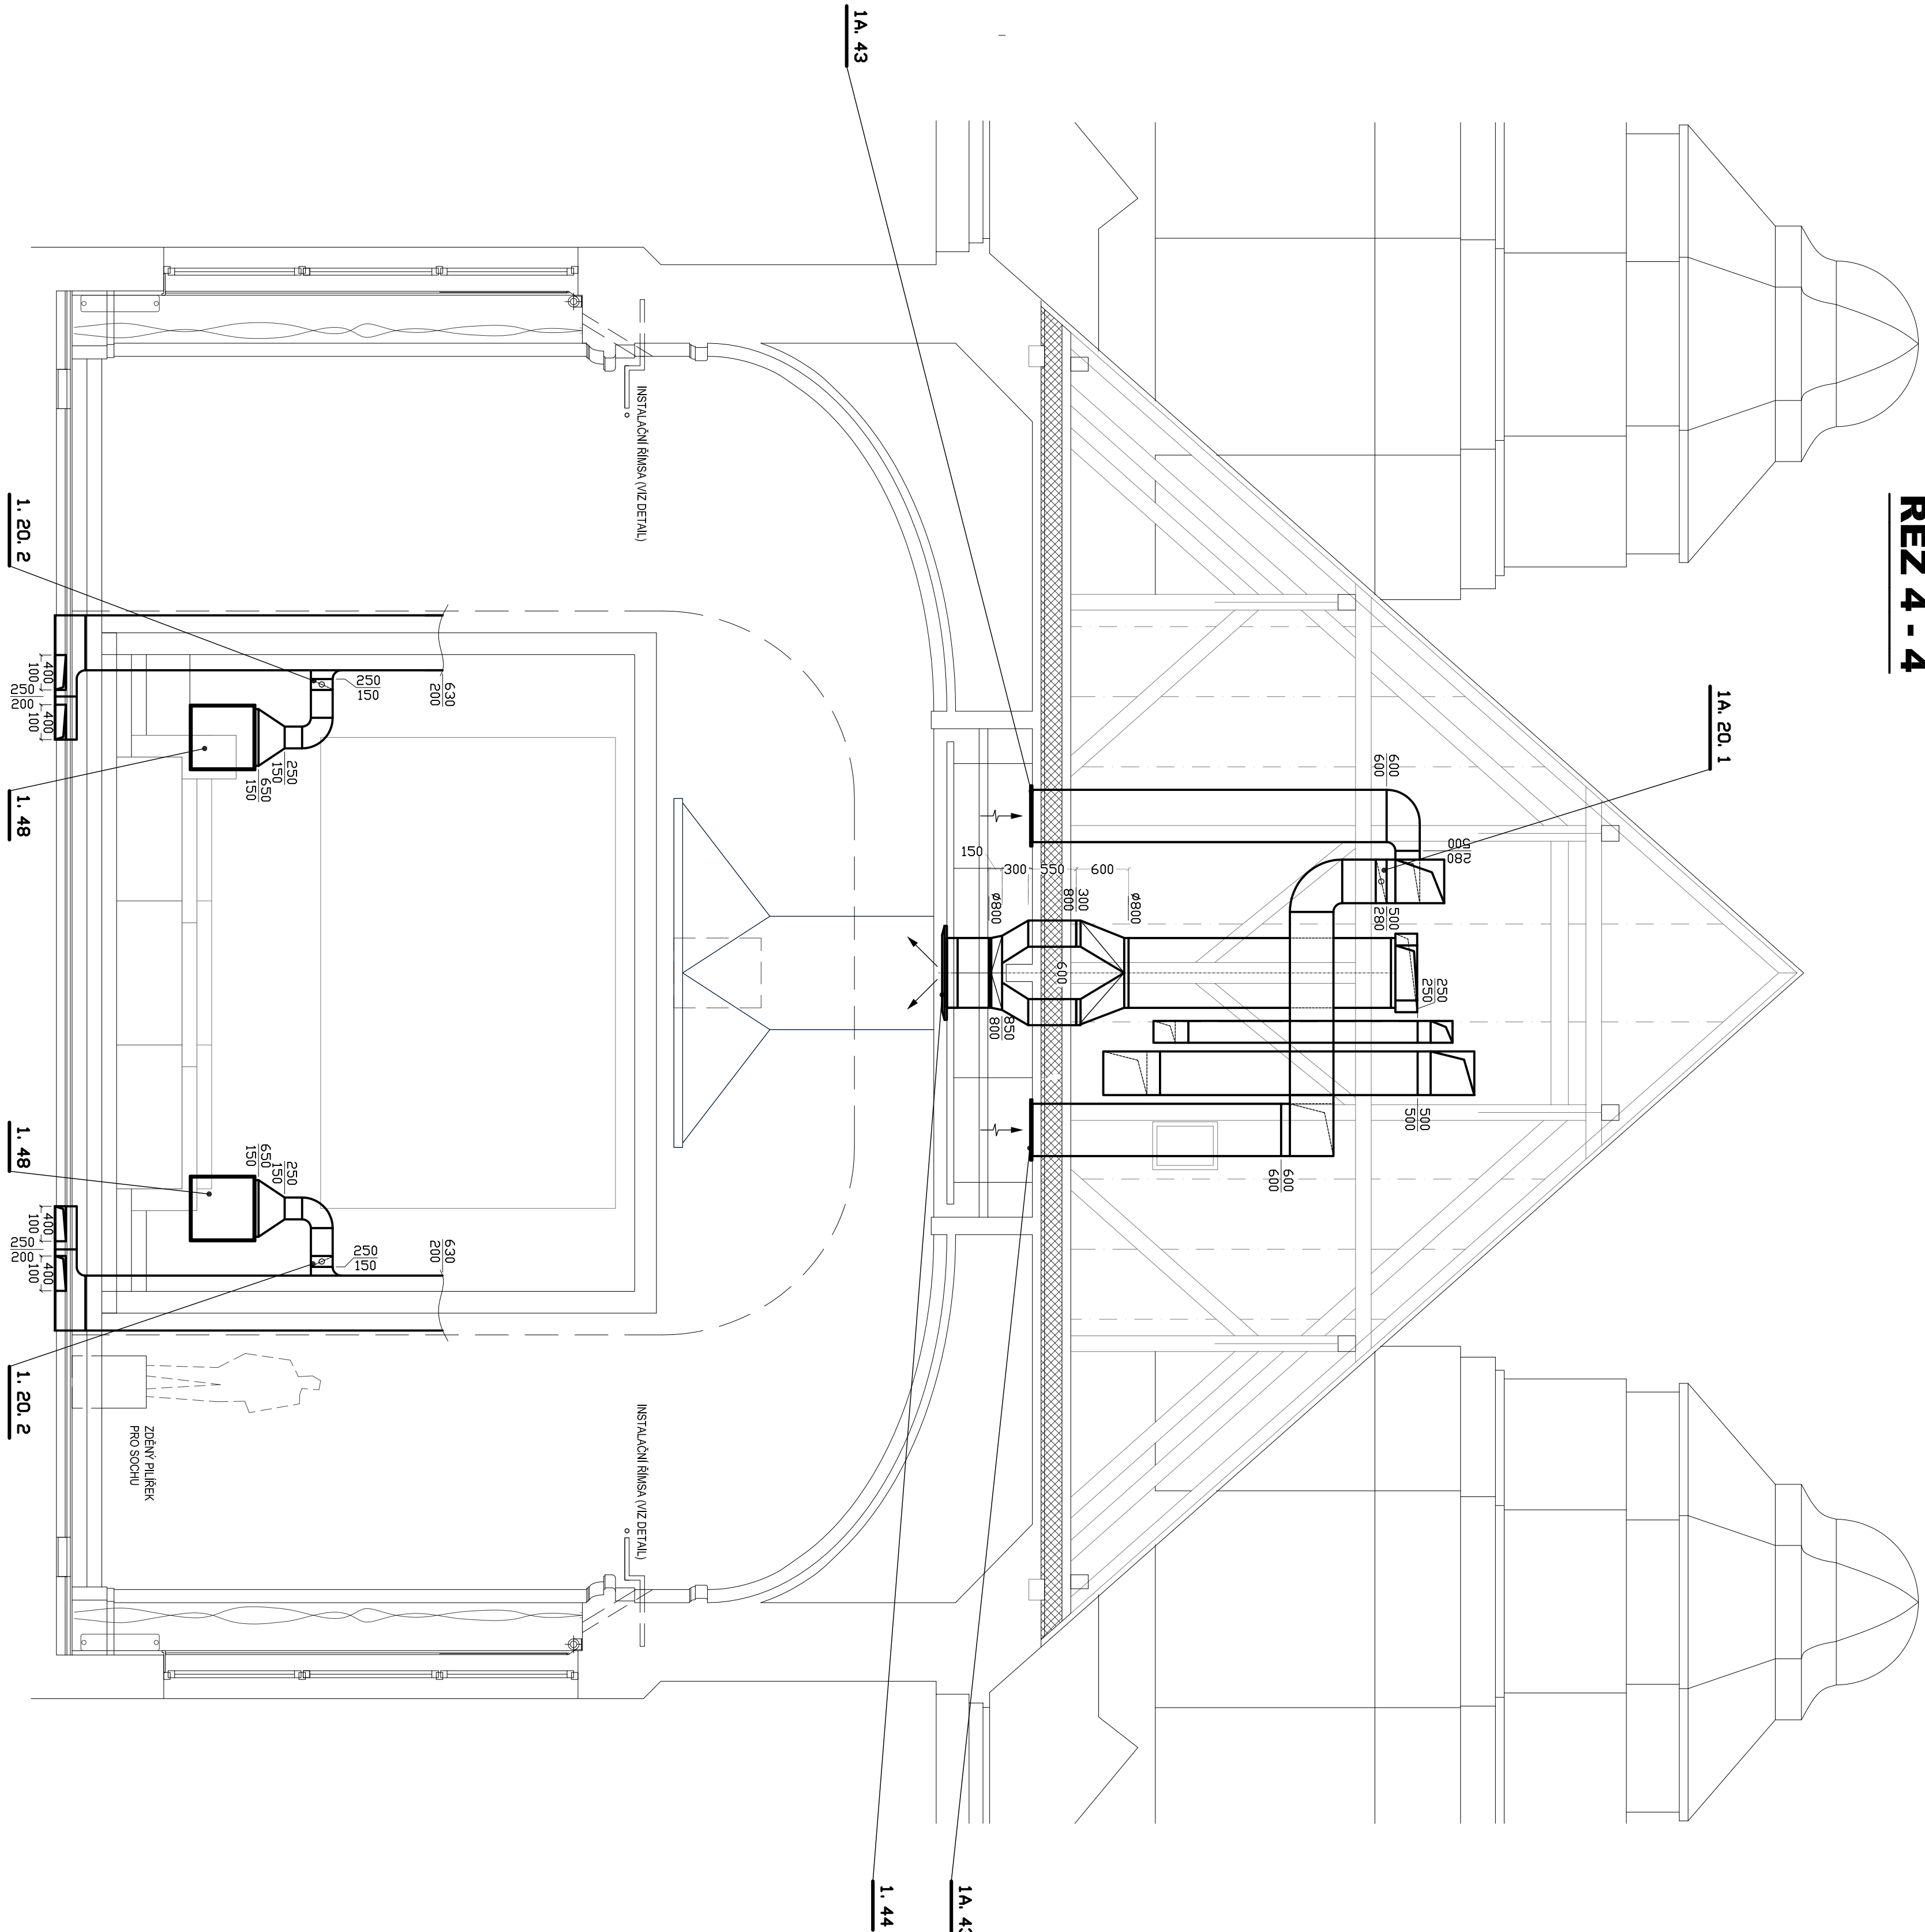
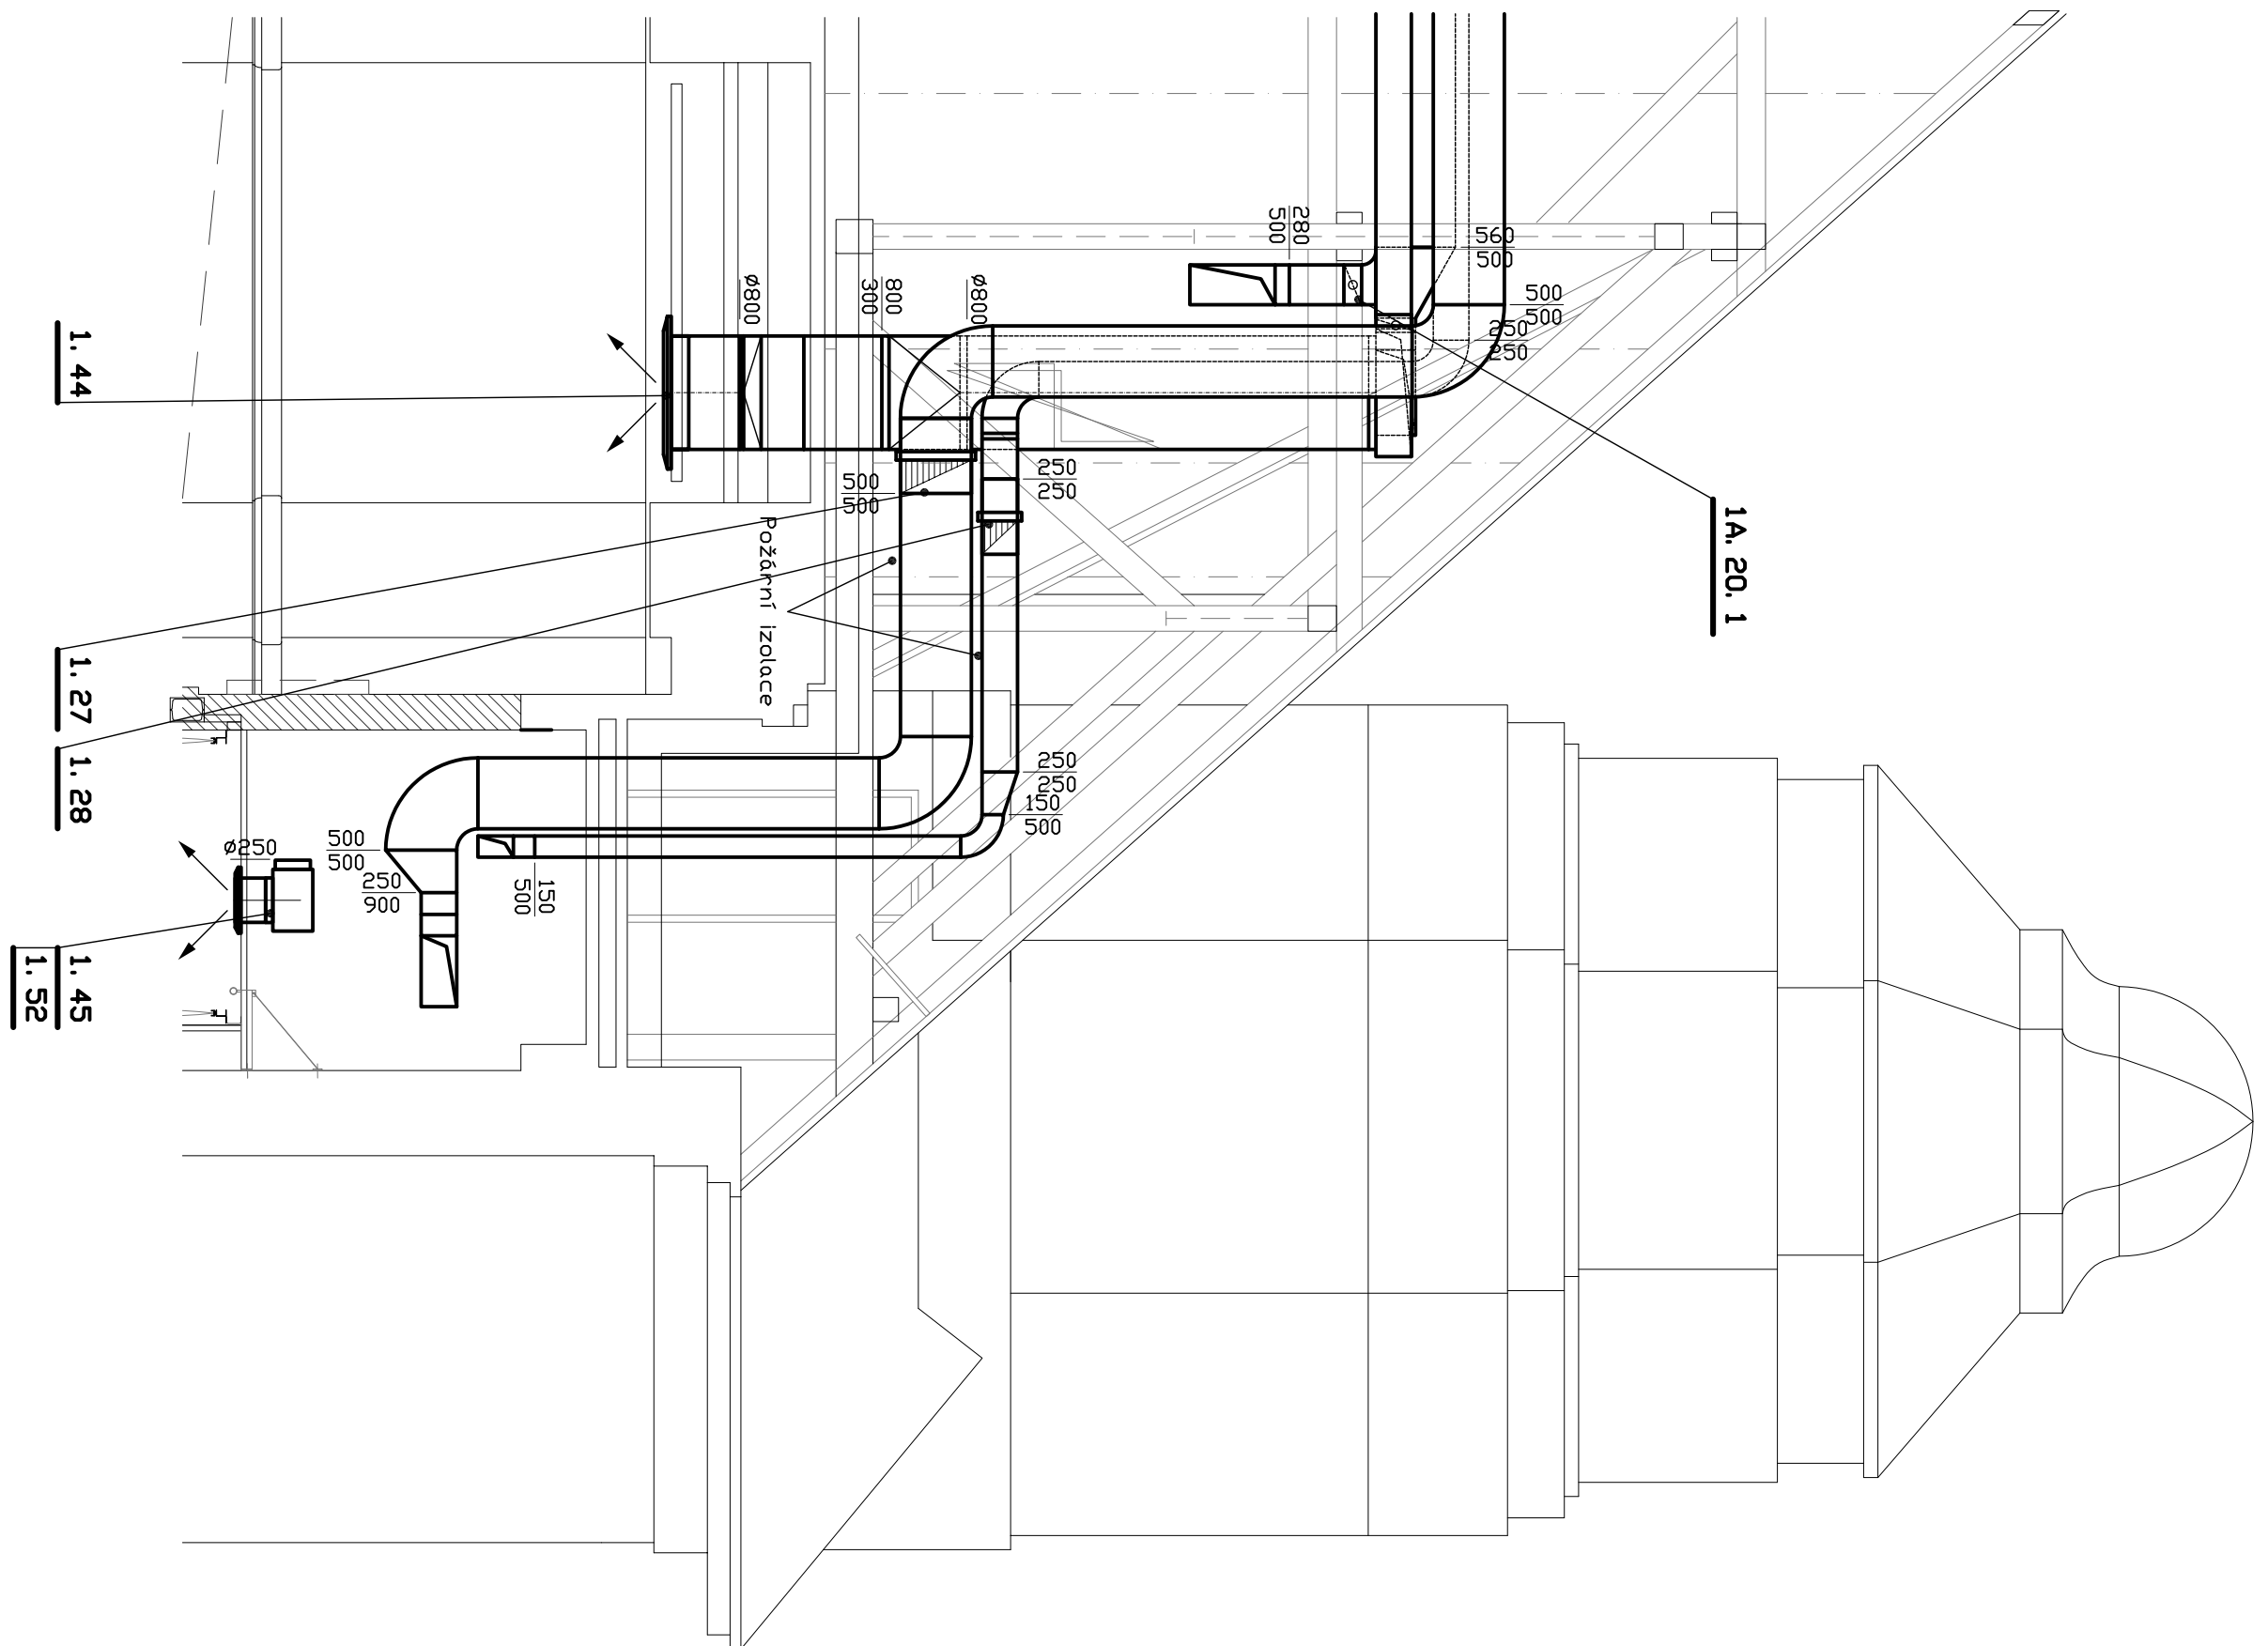


REZ 4 - 4

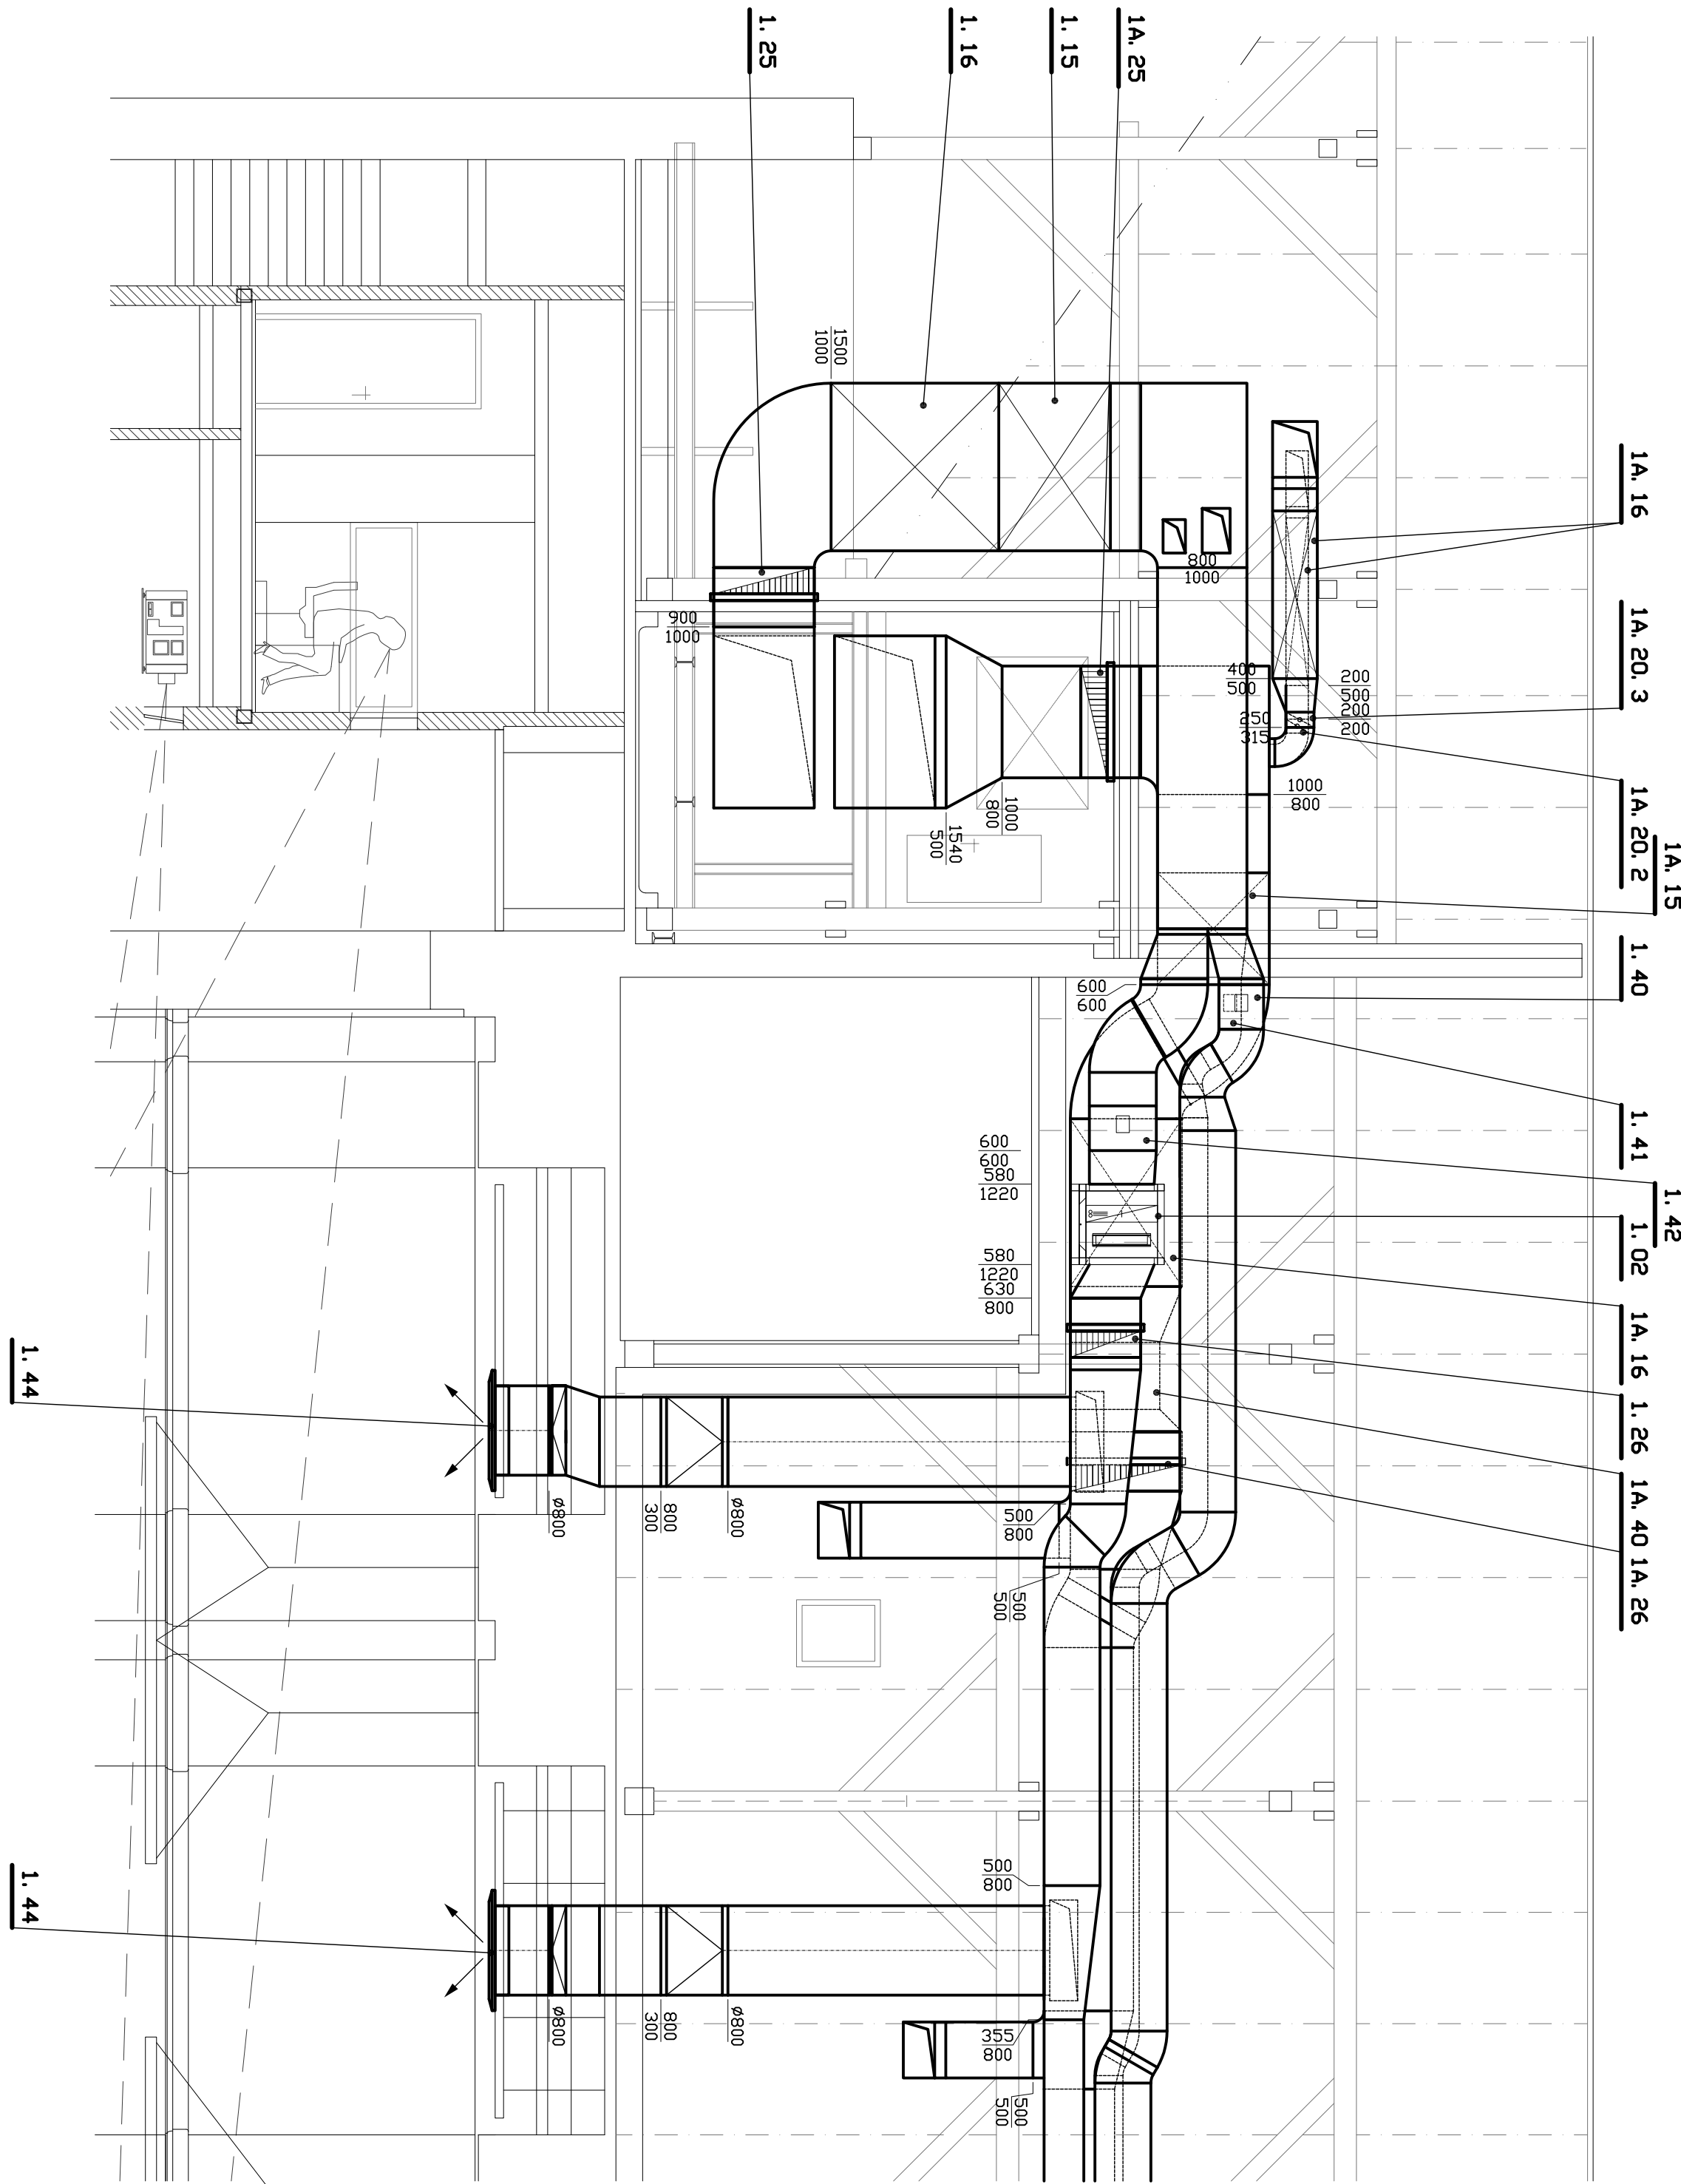

ŘEZ 3 - 3

[illegible]